


Cliff Raymond A. B. T




145 Cutler Rd Hamilton

SCALE:	APPROVED BY:	DRAWN BY:
DATE:		REVISED:
FRONT ELEVATION		
M. ZEPAJ		DRAWING NUMBER
		PAGE #1


Mario 978-869-6363
617-791-3128

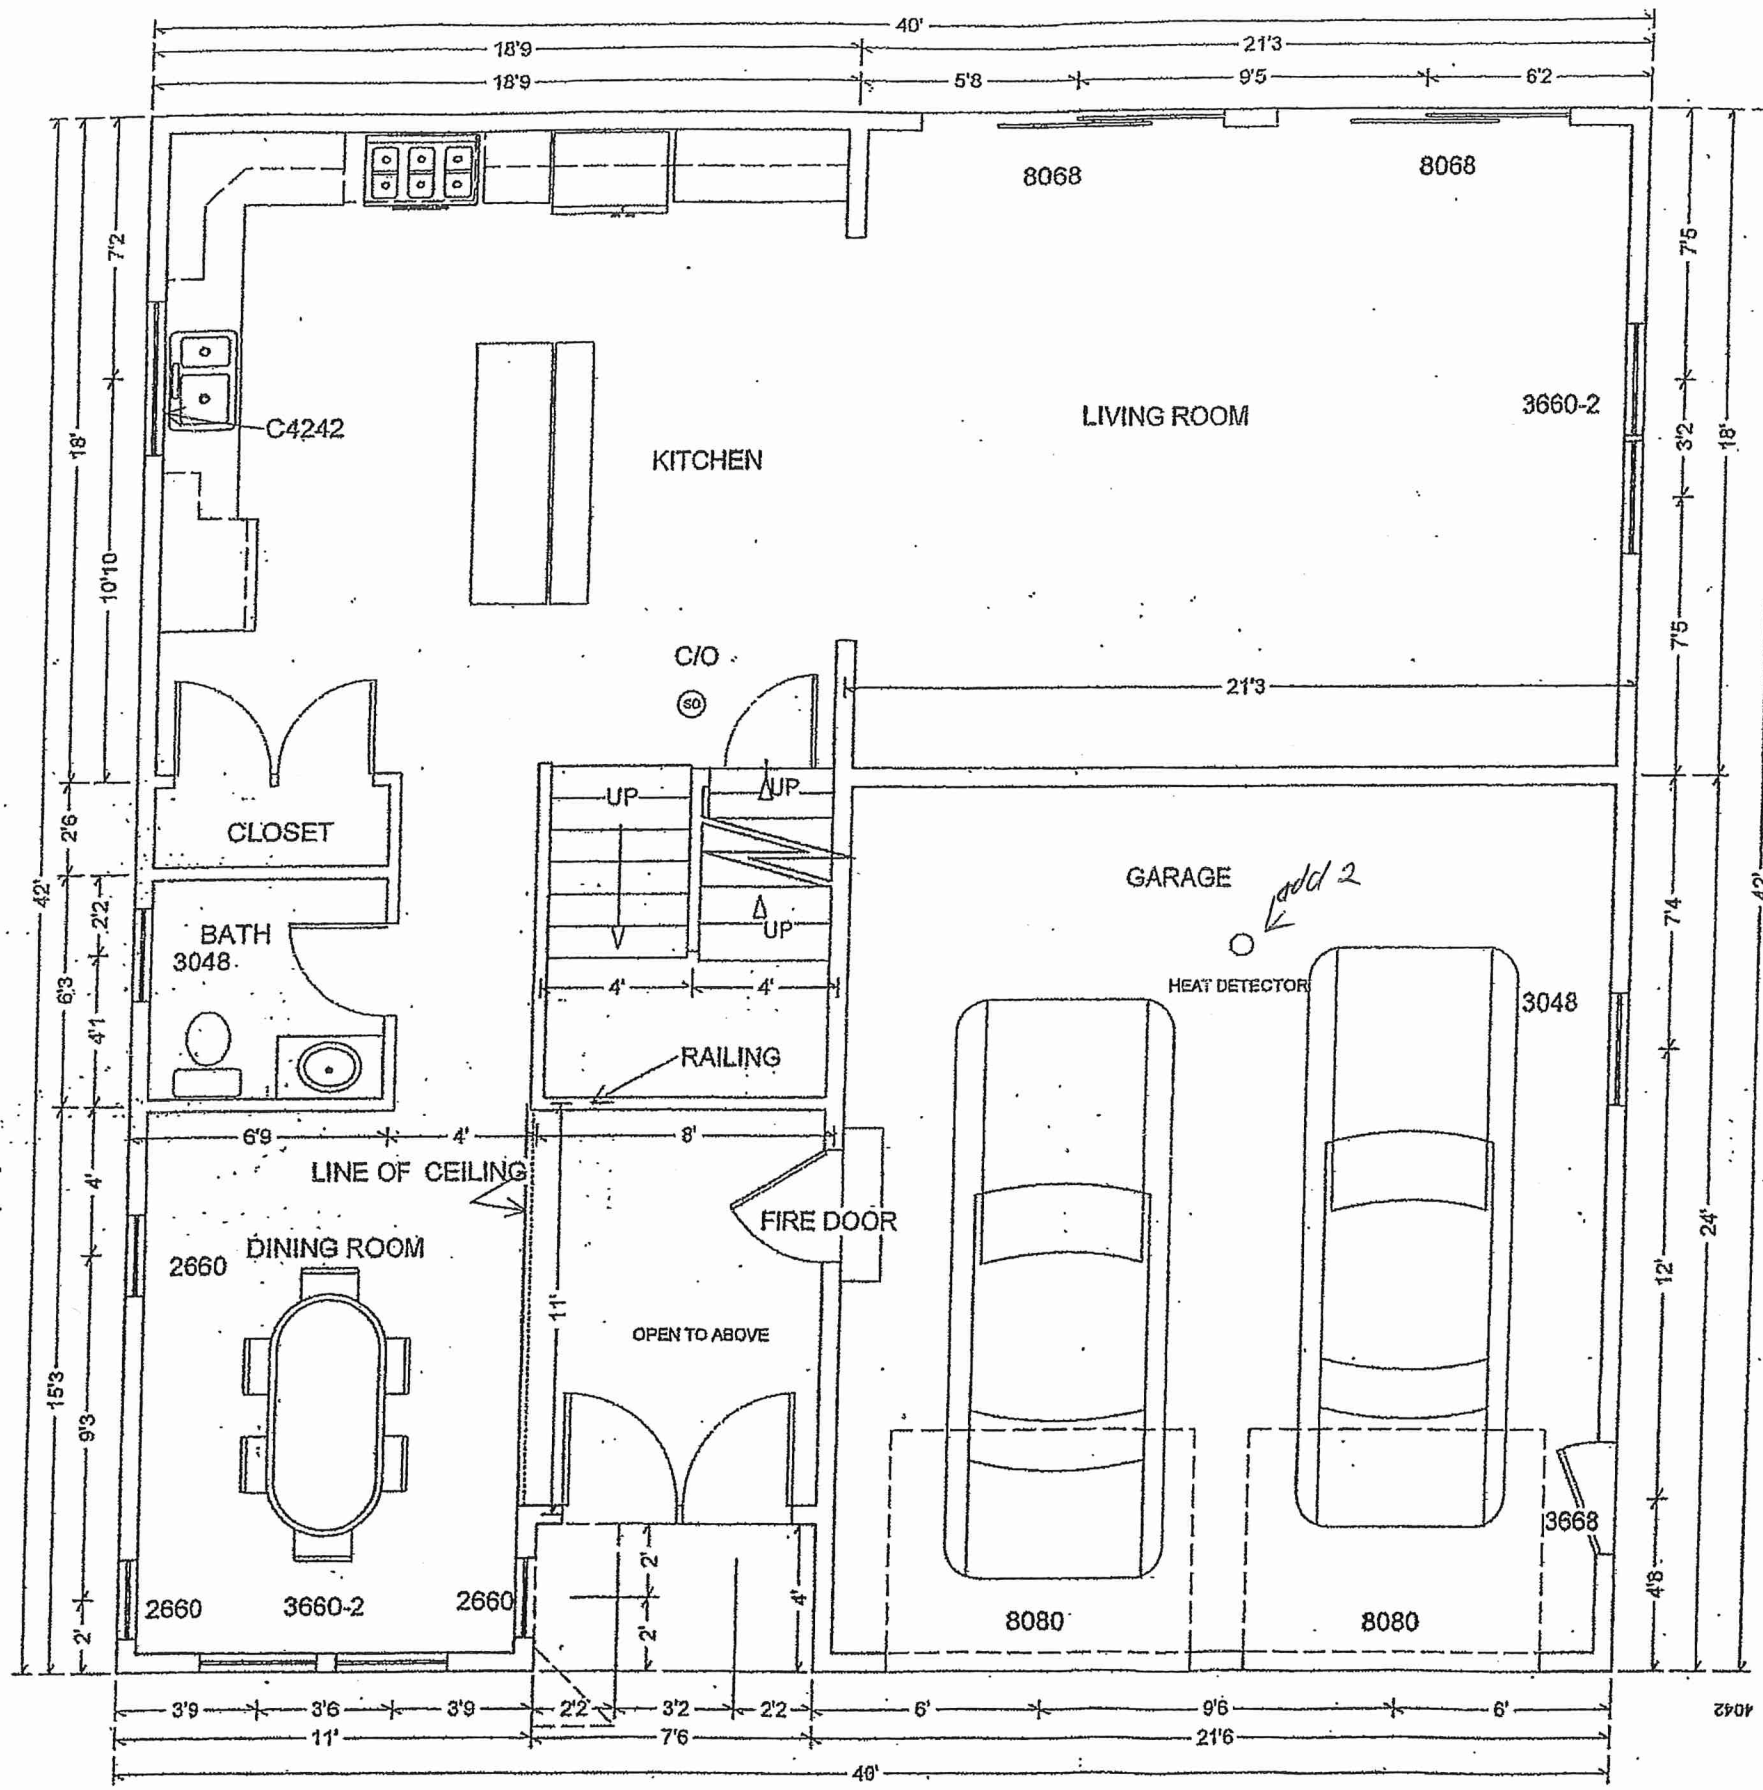



SCALE:	APPROVED BY:	DRAWN BY:
DATE:		REVISED:
1 ST FLOOR PLAN		
DRAWING NUMBER		PAGE # 3

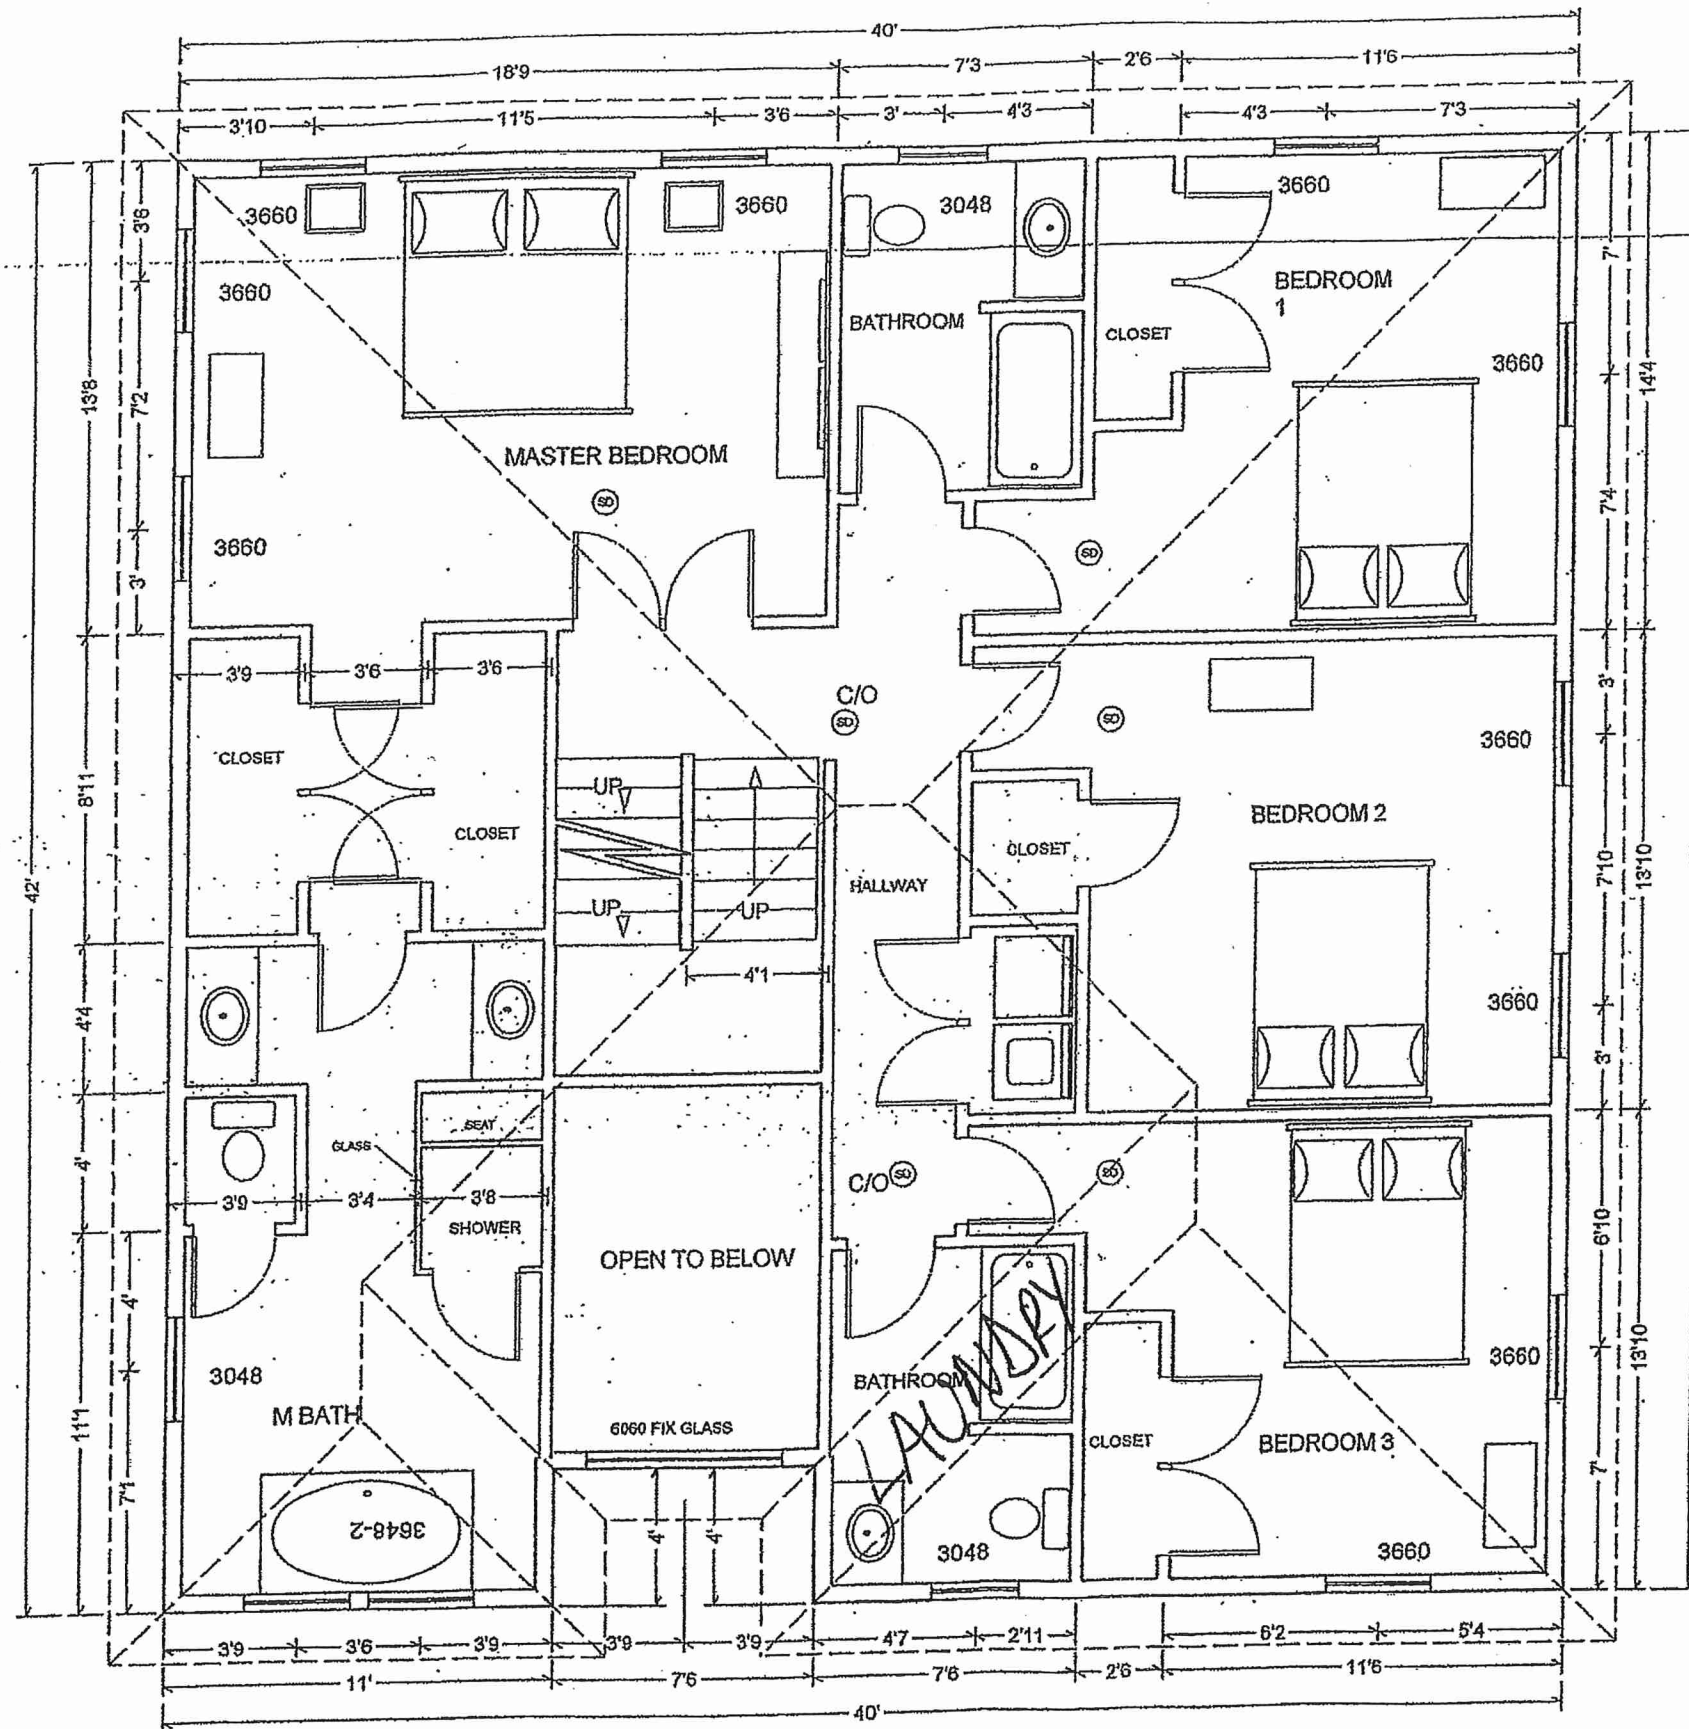

SCALE:	APPROVED BY:	DRAWN BY:
DATE:		REVISED:
2 ND FLOOR PLAN		
DRAWING NUMBER		PAGE # 4

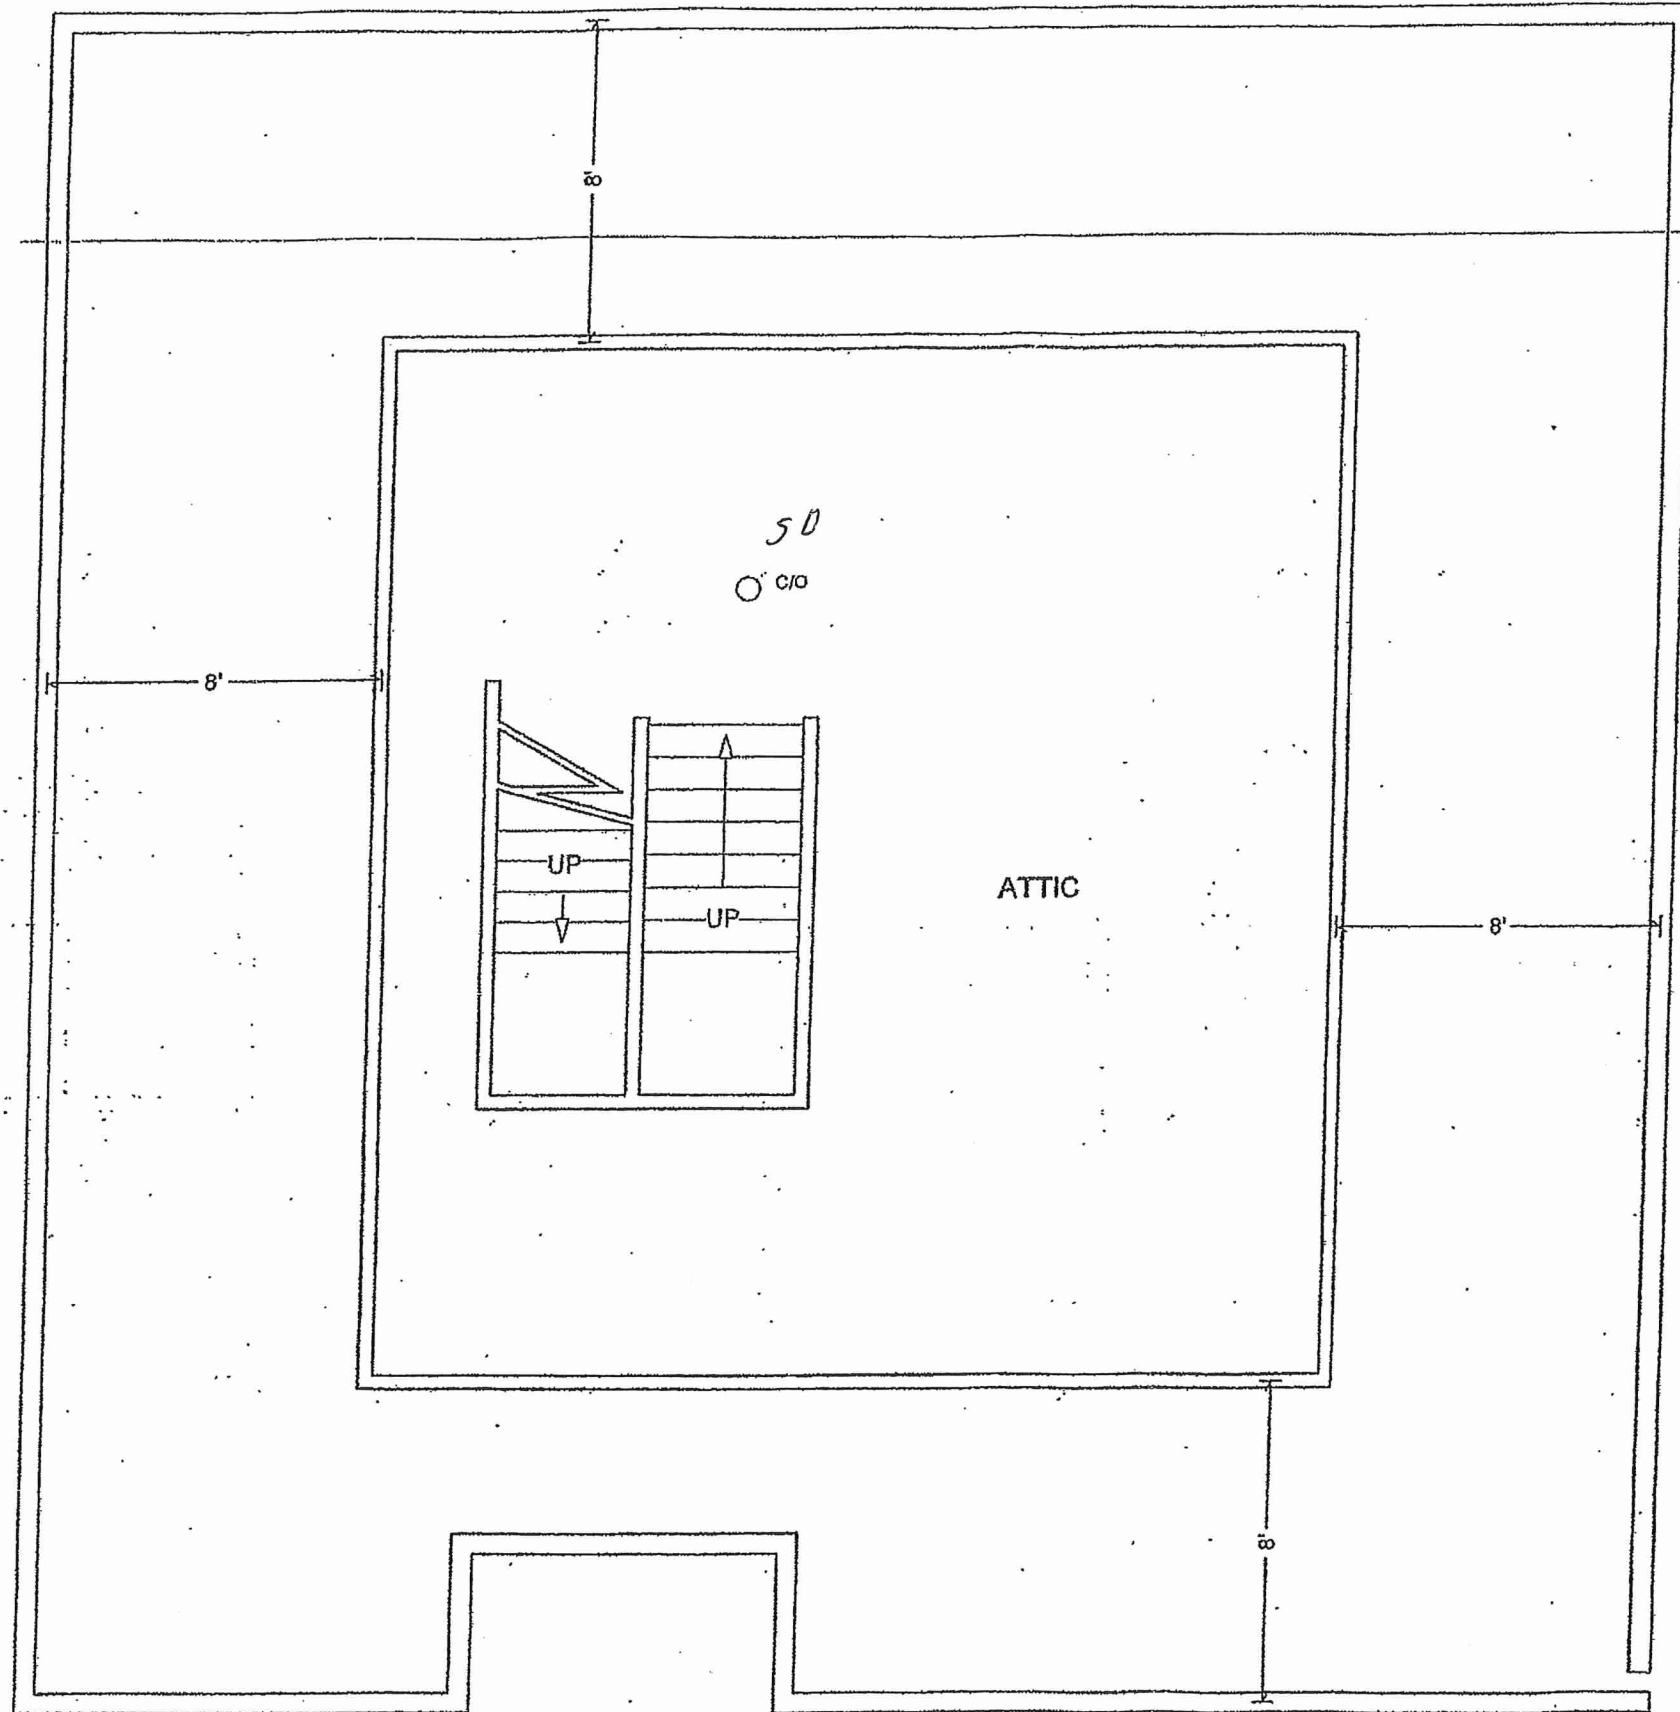

SCALE	APPROVED BY:	DRAWN BY
DATE		REVISED
ATTIC PLAN		
DRAWING NUMBER		PAGE 45

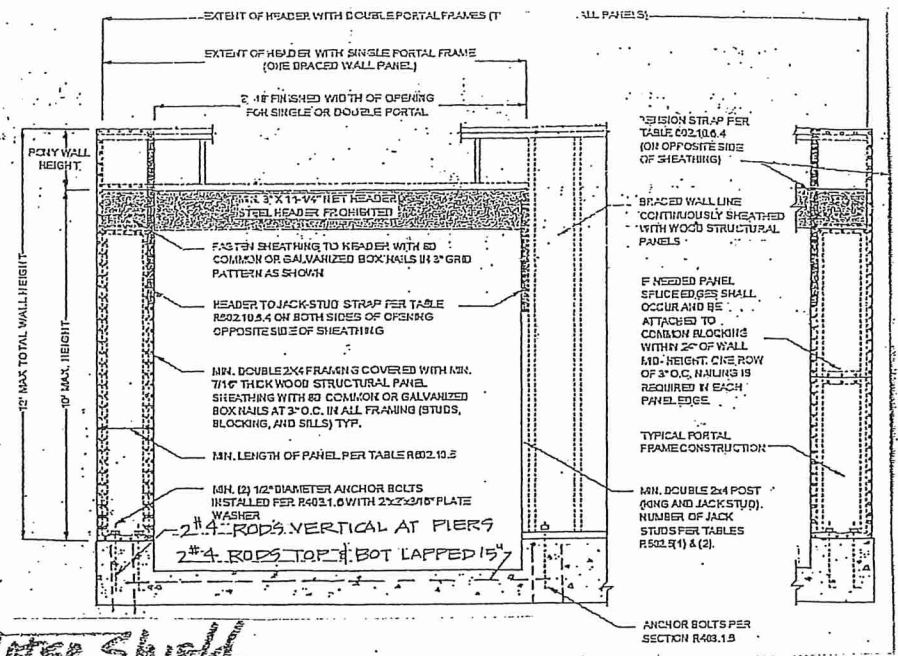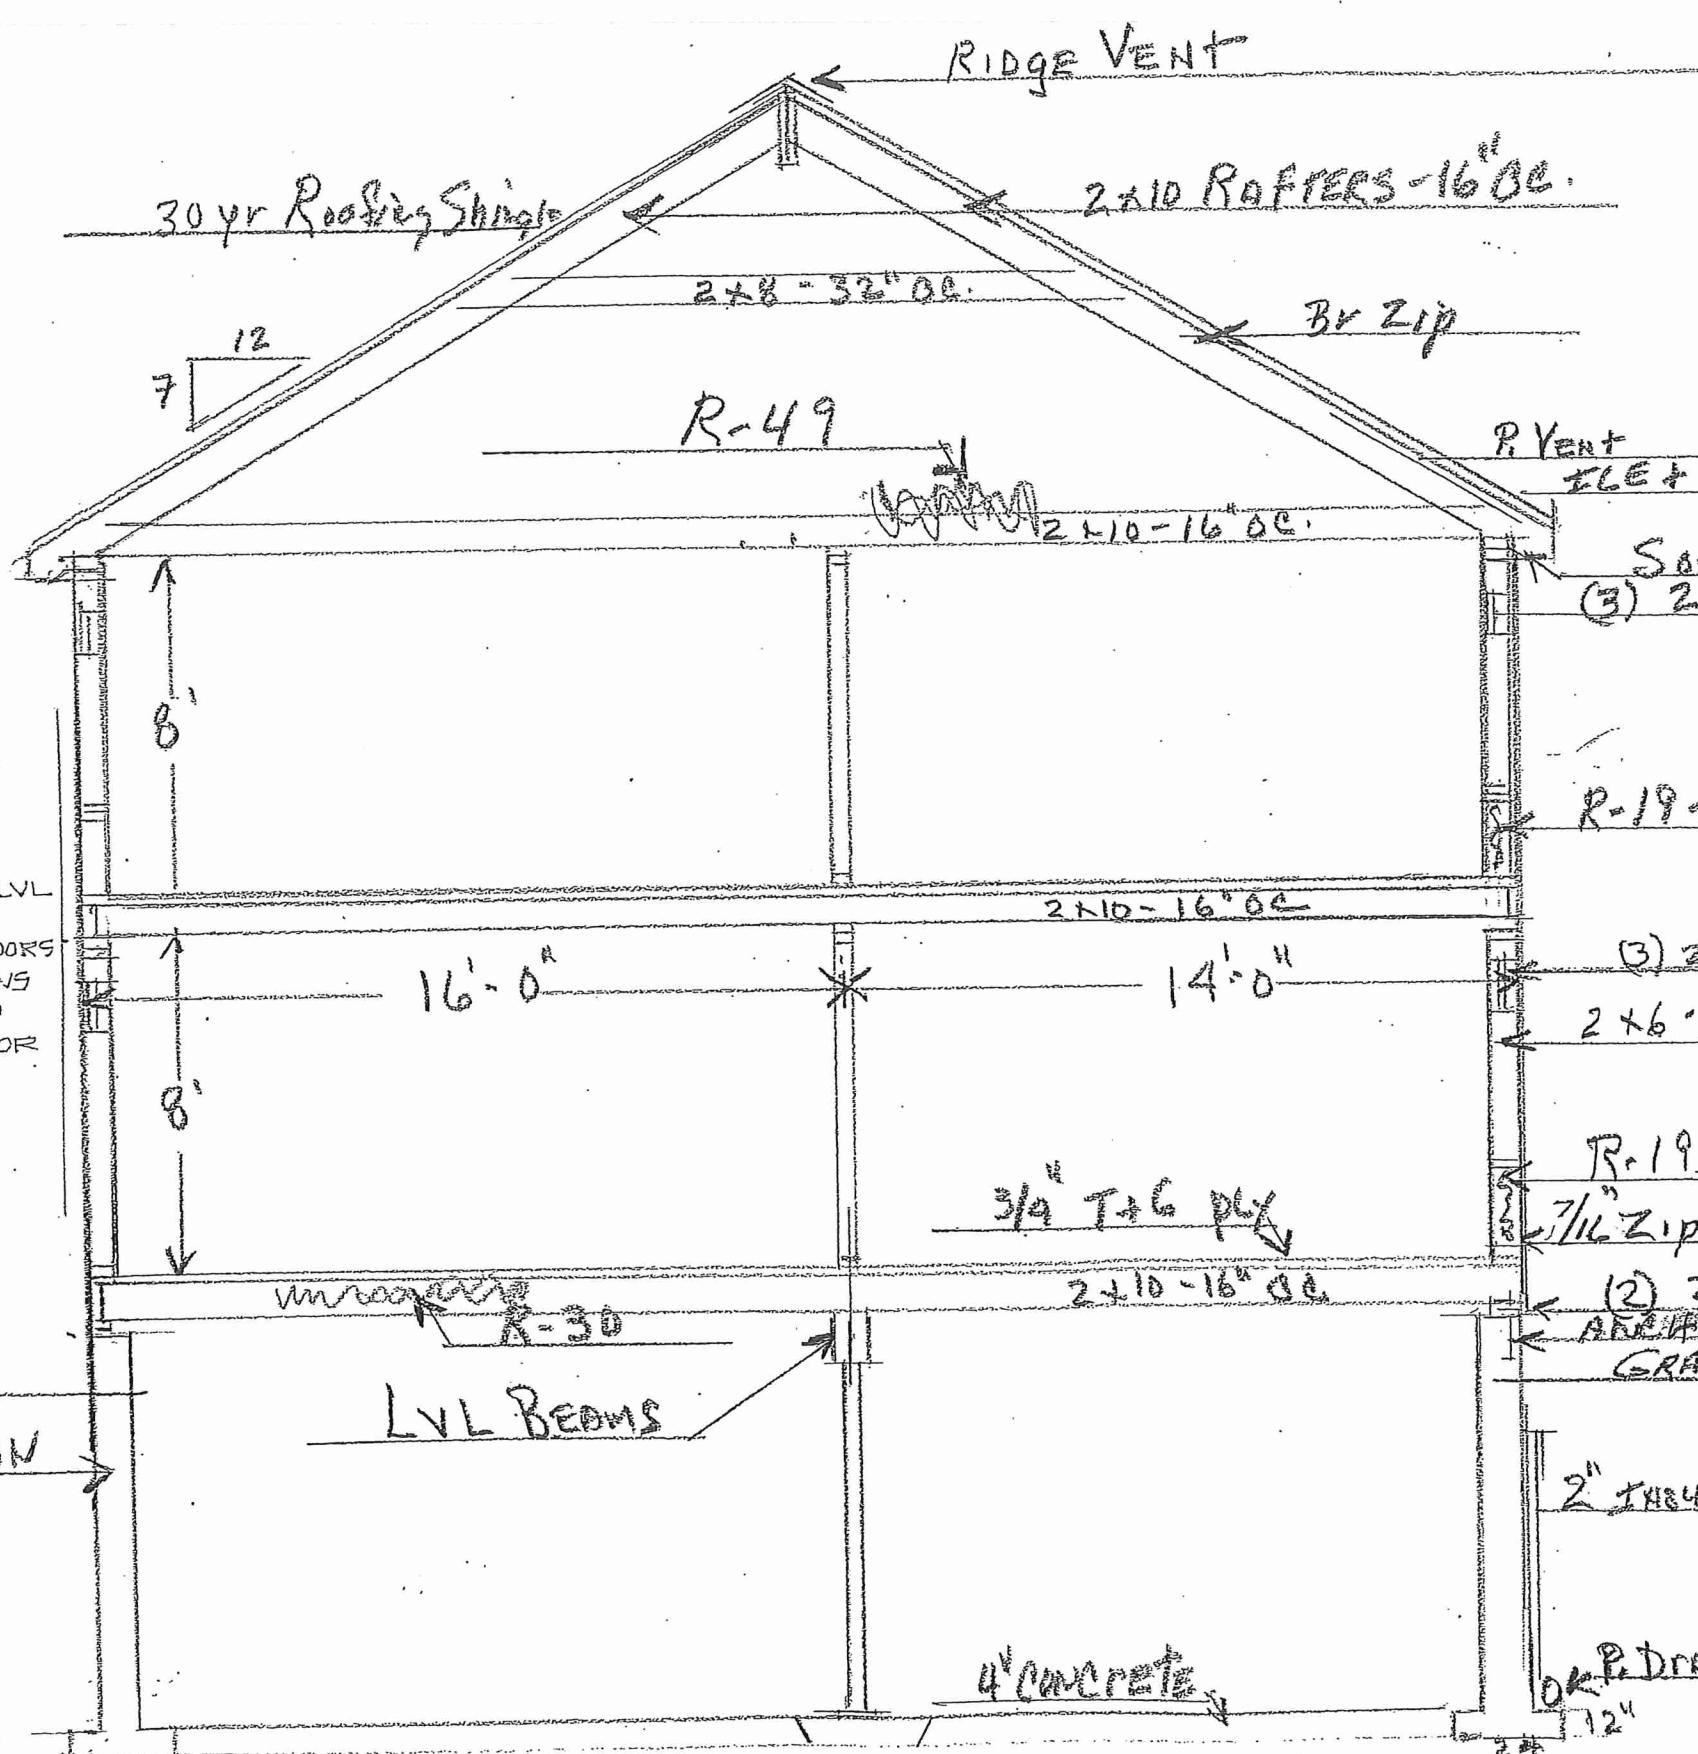

ALTERNATE
HEADER
GARAGE

1- 1 3/4" x 11 7/8" LVL
CONTINUOUS
OVER ALL DOORS
4- 3 1/2" SCREWS
10" O.C. INTO
3- 2" x 12" DOOR
HEADER

SCALE:	APPROVED BY:	DRAWN BY:
DATE:		REVISED:
SECTIONAL		
DRAWING NUMBER		PAGE # 2