



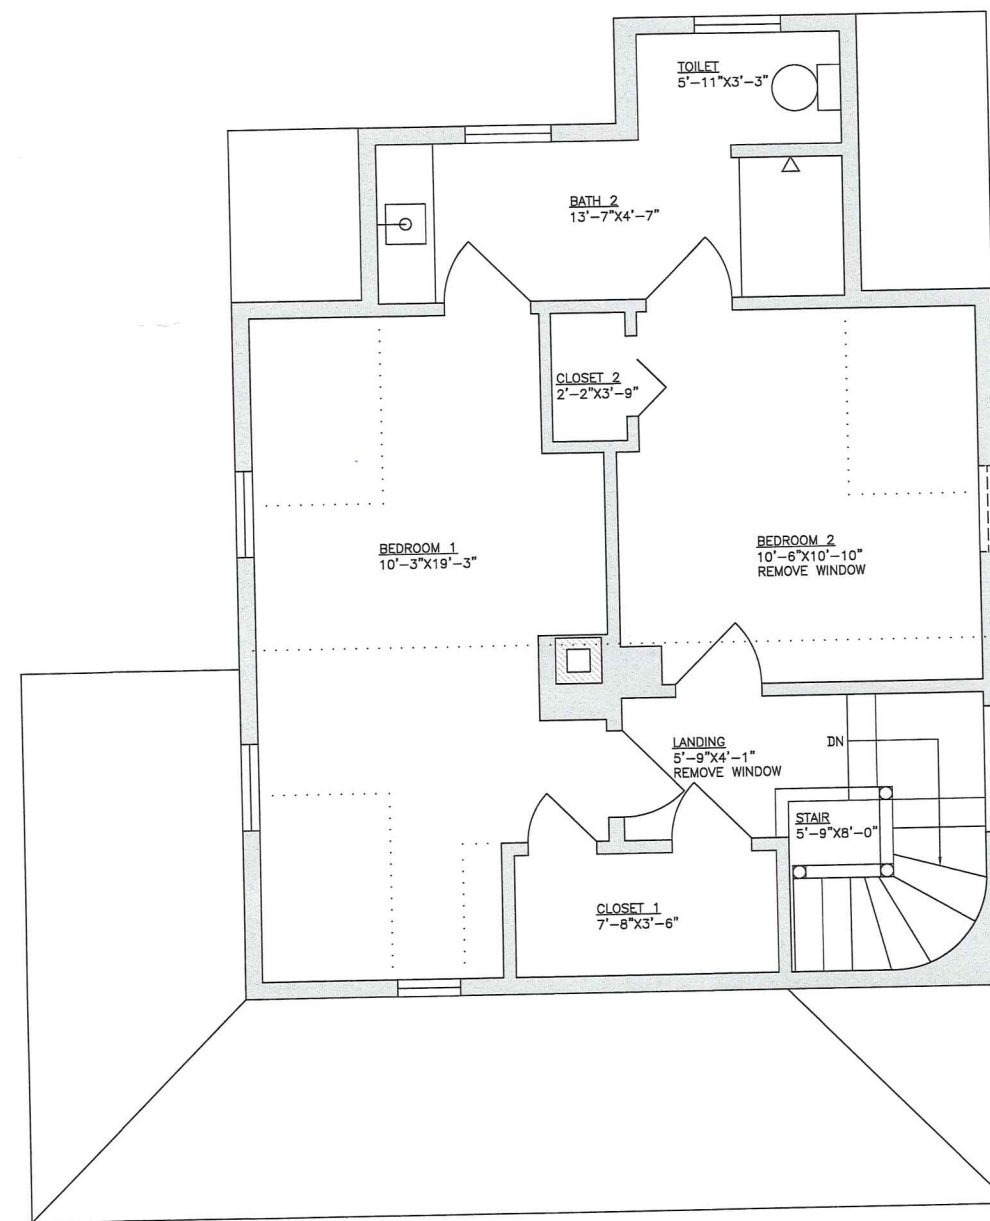

General Notes

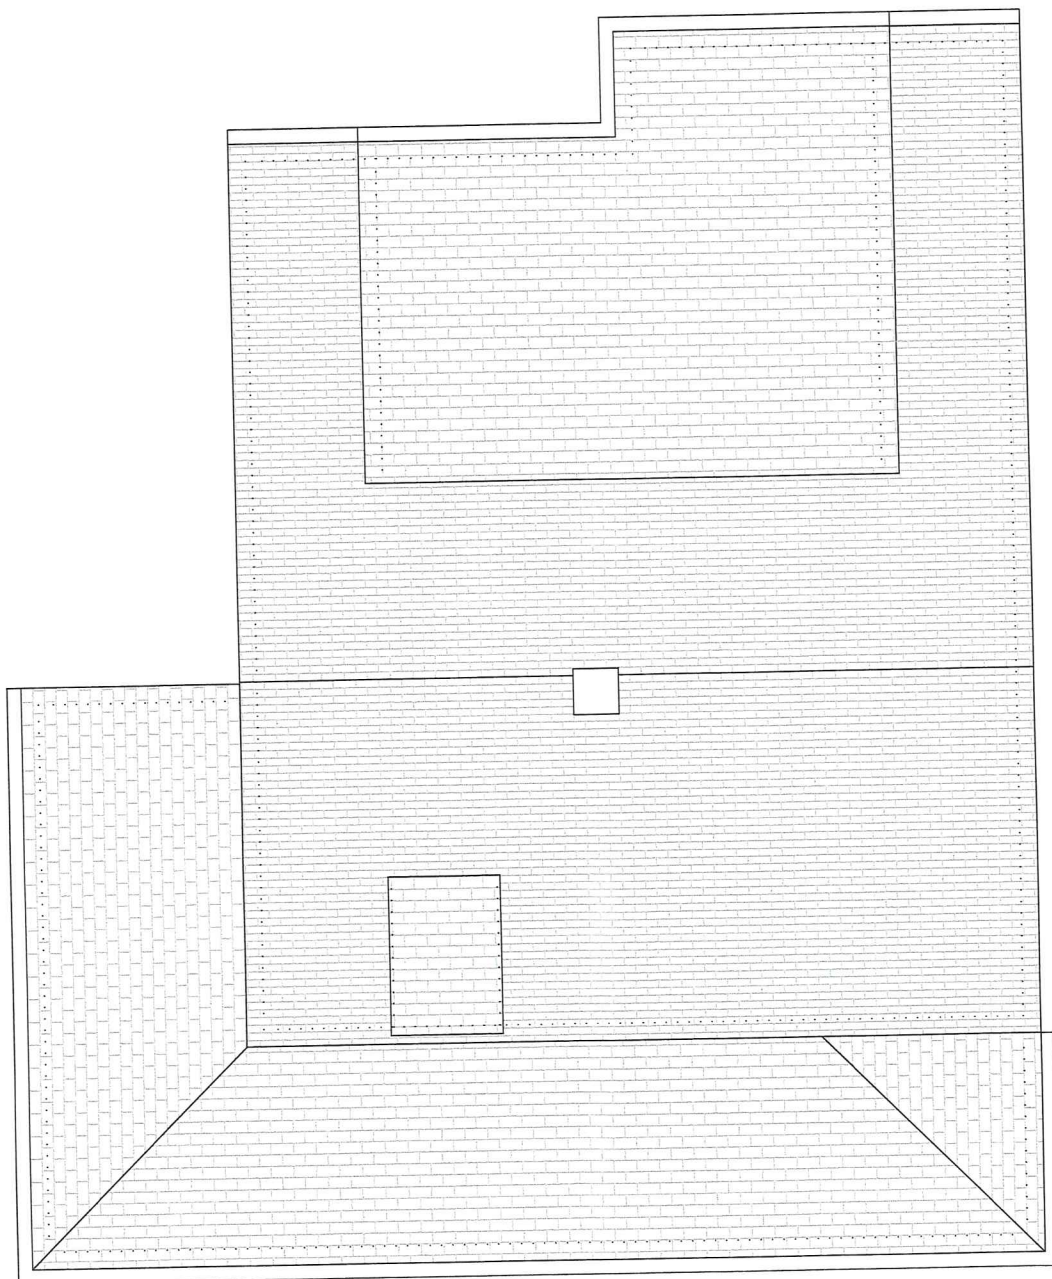

No.	Revision/Issue	Date

Firm Name and Address
NICHOLAS PAOLUCCI, AIA, NCARB
45 WOODMERE DRIVE
MILTON, MA 02186
RIMASSARCHITECT@GMAIL.COM
WWW.MASSARCHITECT.COM
401-316-3525

Project Name and Address
22 LINCOLN AVENUE
SOUTH HAMILTON, MASS
ADDITION
WALCZAK DESIGN + BUILD

Project	Sheet
22 LINCOLN AVENUE	X2
Date	2-1-24
Scale	3/8"=1'-0"
EXISTING 2ND FLOOR & ROOF PLAN	



General Notes

No. Revision/Issue Date

Firm Name and Address

NICHOLAS PAOLUCCI, AIA, NCARB
45 WOODMERE DRIVE
MILTON, MA 02186
RIMASSARCHITECT@GMAIL.COM
WWW.MASSARCHITECT.COM
401-316-3525

Project Name and Address

22 LINCOLN AVENUE
SOUTH HAMILTON, MASS
ADDITION
WALCZAK DESIGN + BUILD

Project

22 LINCOLN AVENUE

Date

2-1-24


Scale

3/8"=1'-0"

Sheet

X3

EXISTING
EXTERIOR
ELEVATIONS

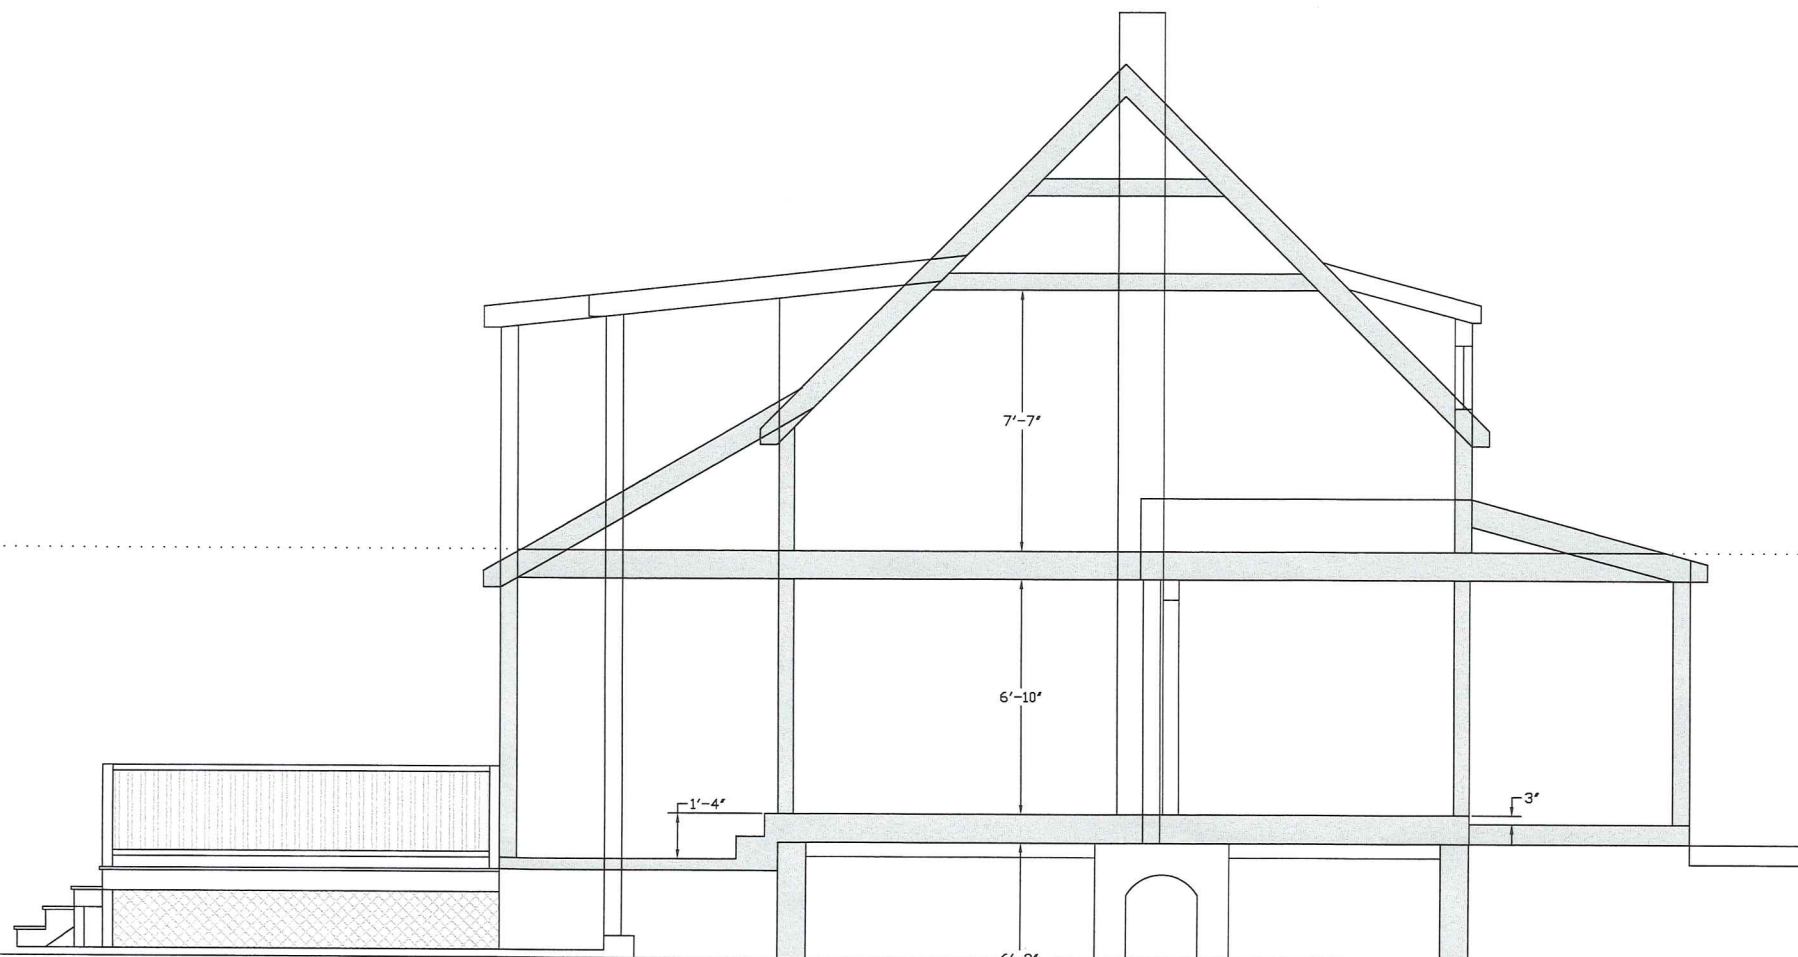

General Notes




No.	Revision/Issue	Date

Firm Name and Address
NICHOLAS PAOLUCCI, AIA, NCARB
45 WOODMERE DRIVE
MILTON, MA 02186
RIMASSARCHITECT@GMAIL.COM
WWW.MASSARCHITECT.COM
401-316-3525

Project Name and Address
22 LINCOLN AVENUE
SOUTH HAMILTON, MASS
ADDITION
WALCZAK DESIGN + BUILD

Project 22 LINCOLN AVENUE	Sheet X4
Date 2-1-24	EXISTING SIDE ELEVATION & SECTION
Scale 3/8"=1'-0"	

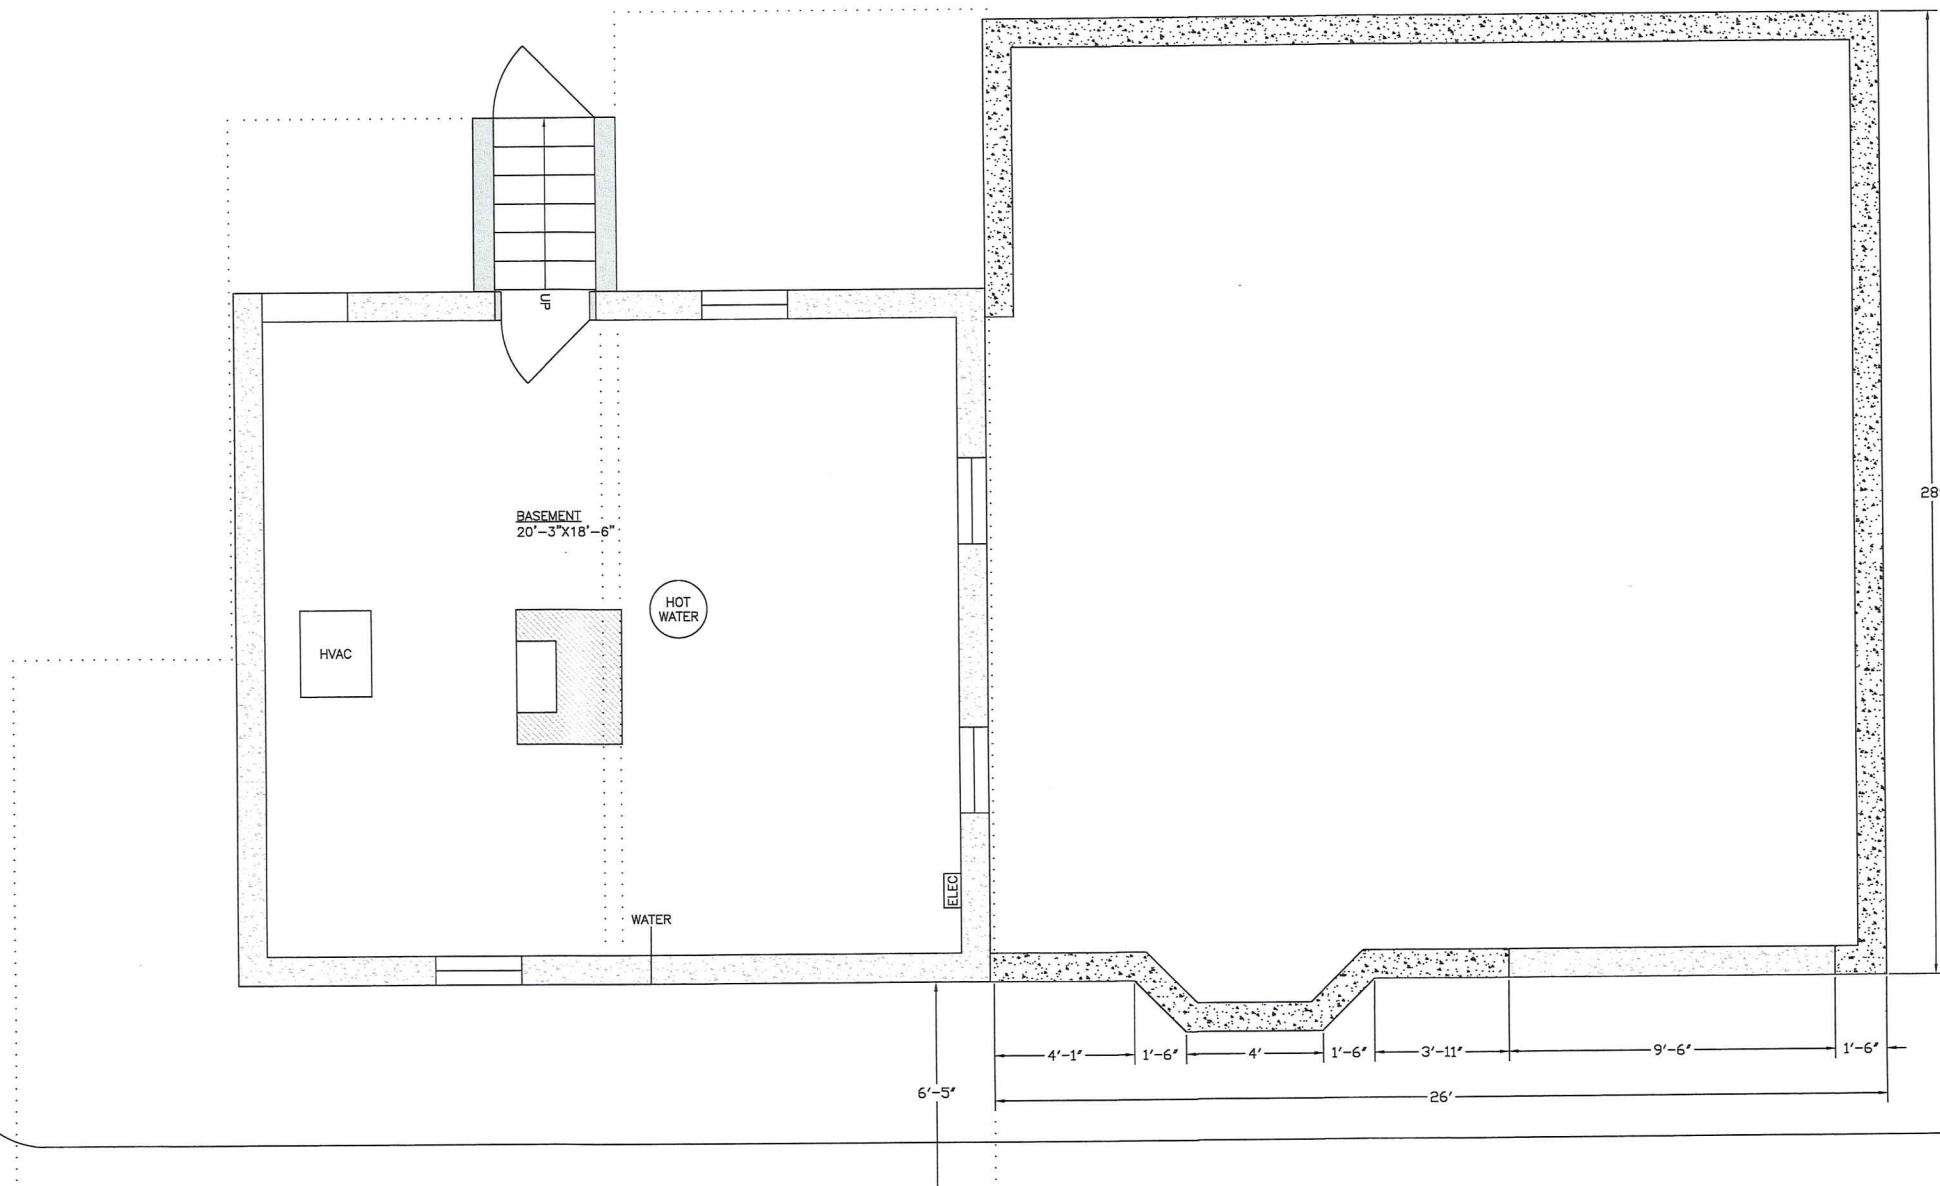

General Notes




No.	Revision/Issue	Date

Firm Name and Address
NICHOLAS PAOLUCCI, AIA, NCARB
45 WOODMERE DRIVE
MILTON, MA 02186
RIMASSARCHITECT@GMAIL.COM
WWW.MASSARCHITECT.COM
401-316-3525

Project Name and Address
22 LINCOLN AVENUE
SOUTH HAMILTON, MASS
ADDITION
WALCZAK DESIGN + BUILD

Project	Sheet
22 LINCOLN AVENUE	A0
Date	2-1-24
Scale	3/8"=1'-0"
	PROPOSED FOUNDATION PLAN

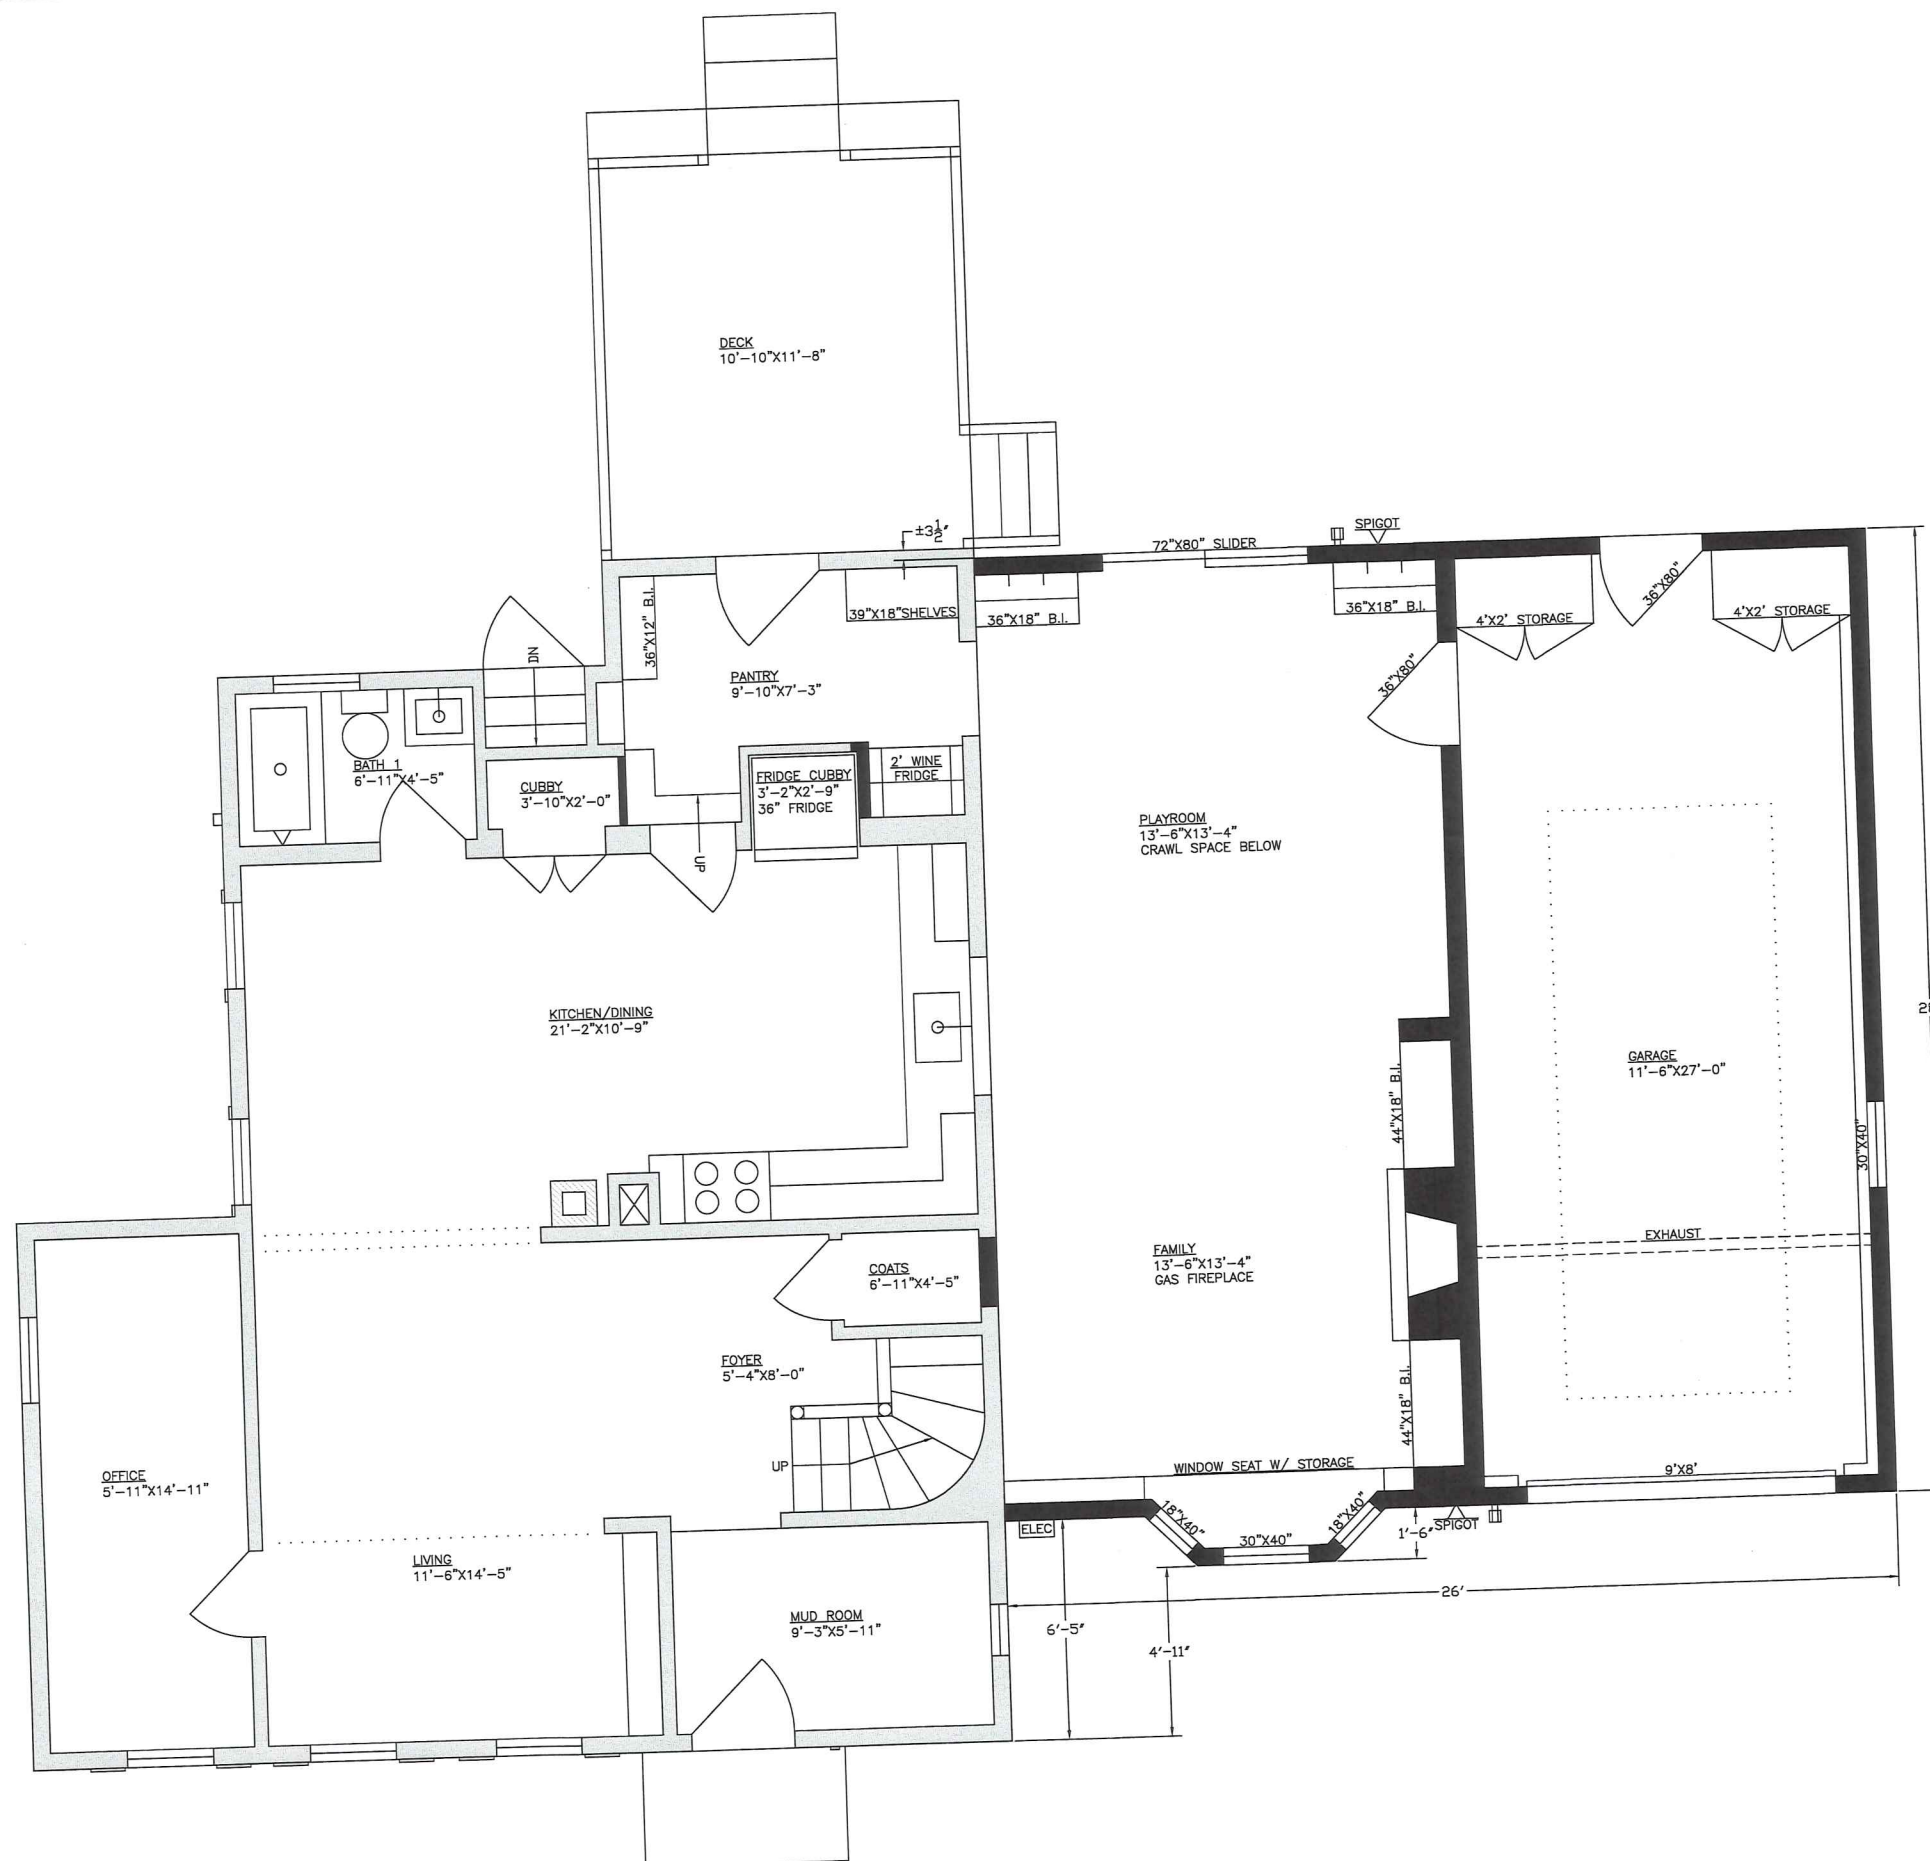

General Notes




No.	Revision/Issue	Date

Firm Name and Address
NICHOLAS PAOLUCCI, AIA, NCARB
45 WOODMERE DRIVE
MILTON, MA 02186
RIMASSARCHITECT@GMAIL.COM
WWW.MASSARCHITECT.COM
401-316-3525

Project Name and Address
22 LINCOLN AVENUE
SOUTH HAMILTON, MASS
ADDITION
WALCZAK DESIGN + BUILD

Project	Sheet
22 LINCOLN AVENUE	A1
Date	2-1-24
Scale	3/8"=1'-0"

PROPOSED 1ST FLOOR PLAN

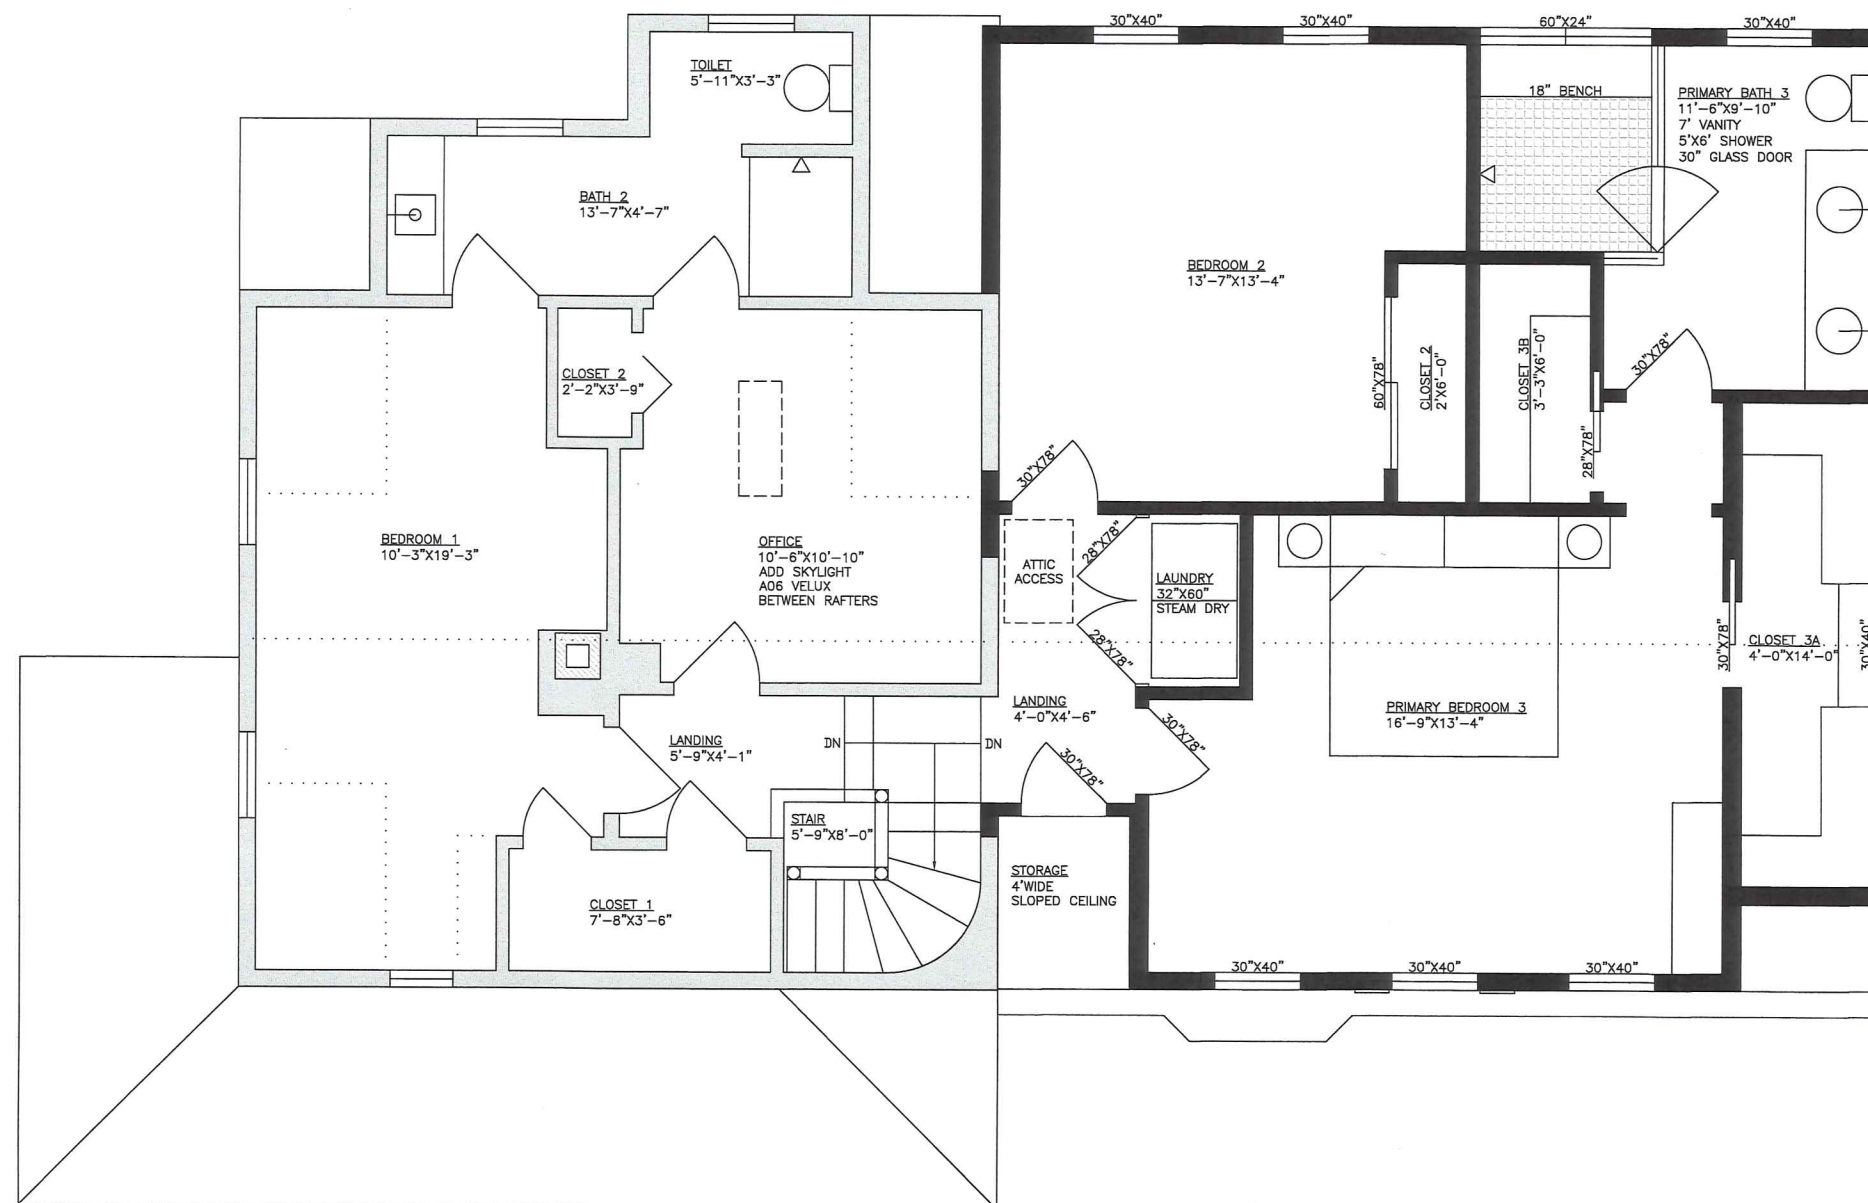

General Notes



No.	Revision/Issue	Date

Firm Name and Address
NICHOLAS PAOLUCCI, AIA, NCARB
45 WOODMERE DRIVE
MILTON, MA 02186
RIMASSARCHITECT@GMAIL.COM
WWW.MASSARCHITECT.COM
401-316-3525

Project Name and Address
22 LINCOLN AVENUE
SOUTH HAMILTON, MASS
ADDITION
WALCZAK DESIGN + BUILD

Project	Sheet
22 LINCOLN AVENUE	A1
Date	2-1-24
Scale	3/8"=1'-0"
	PROPOSED 2ND FLOOR PLAN



General Notes



No.	Revision/Issue	Date

Firm Name and Address

NICHOLAS PAOLUCCI, AIA, NCARB
45 WOODMERE DRIVE
MILTON, MA 02186
RIMASSARCHITECT@GMAIL.COM
WWW.MASSARCHITECT.COM
401-316-3525

Project Name and Address

22 LINCOLN AVENUE
SOUTH HAMILTON, MASS
ADDITION
WALCZAK DESIGN + BUILD

Project

22 LINCOLN AVENUE

Date

2-1-24

Scale


3/8"=1'-0"

Sheet

A3

PROPOSED
FRONT & REAR
ELEVATIONS

24'-2"

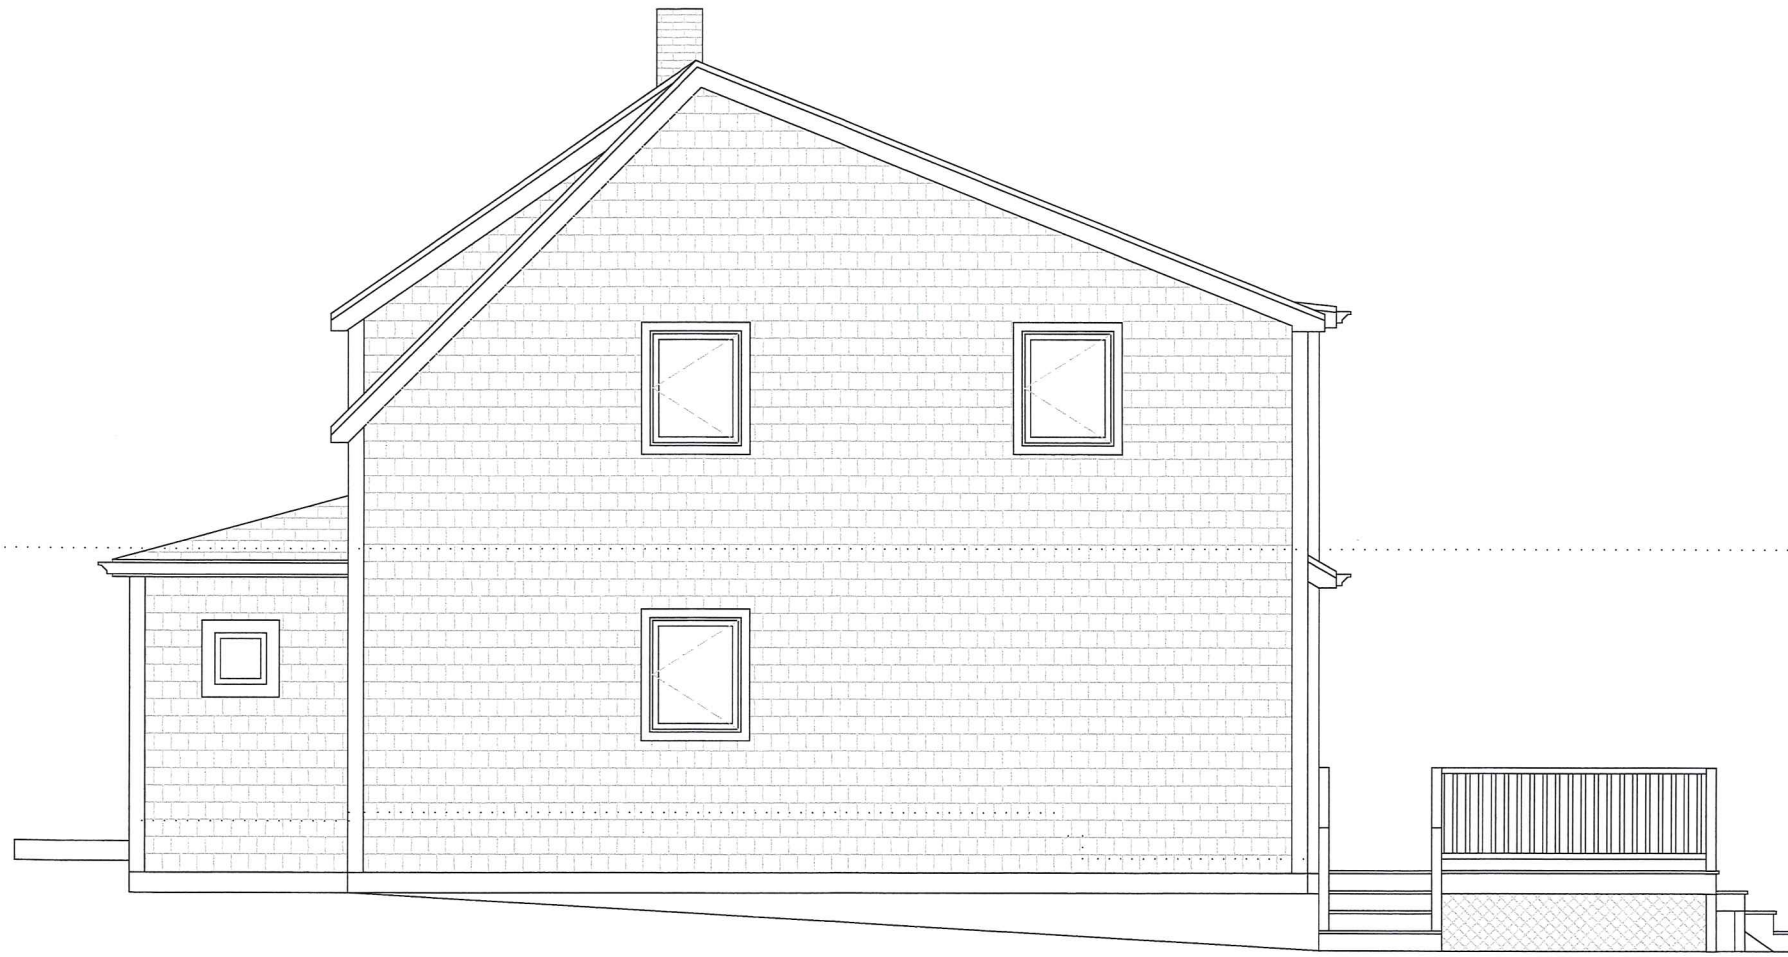

General Notes



No.	Revision/Issue	Date

Firm Name and Address
NICHOLAS PAOLUCCI, AIA, NCARB
45 WOODMERE DRIVE
MILTON, MA 02186
RIMASSARCHITECT@GMAIL.COM
WWW.MASSARCHITECT.COM
401-316-3525

Project Name and Address
22 LINCOLN AVENUE
SOUTH HAMILTON, MASS
ADDITION
WALCZAK DESIGN + BUILD

Project 22 LINCOLN AVENUE	Sheet A3
Date 2-1-24	PROPOSED SIDE ELEVATION
Scale 3/8"=1'-0"	