





**NOTE:**  
 SITE PLAN IS NOT THE RESULT OF A SURVEY. IT IS BASED ON SCALED ASSESSORS MAPS AVAILABLE ONLINE, ALL INFORMATION SHOWN IS APPROXIMATE ONLY AND IS SUBJECT TO ANY CONDITION THAT A SURVEY MAY REVEAL

 


IMMEDIATE ADJOINING PROPERTY OWNER INFORMATION			
PARCEL	OWNER	PHYSICAL ADDRESS	MAILING ADDRESS
1762	KASSABIAN STEPHANIE LEE	18 WALNUT RD SOUTH HAMILTON, MA 01982	18 WALNUT RD SOUTH HAMILTON, MA 01982
1763	DWYER SHAUN W, ONDINE M TE	24 WALNUT RD SOUTH HAMILTON, MA 01982	24 WALNUT RD SOUTH HAMILTON, MA 01982
2745	HAMILTON/WENHAM LLC C/O SSG COMMERCIAL LLC	15 WALNUT RD SOUTH HAMILTON, MA 01982	204 N HOWARD AVE TAMPA, FL 33606

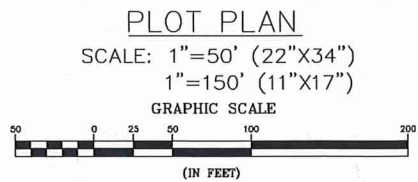

REVISIONS	
NO.	DESCRIPTION
0	12/11/24 S&S FOR PERMITTING

DESIGNED BY: TC      APPROVED BY: DC

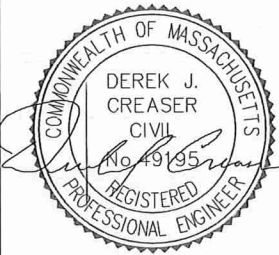


IT IS A VIOLATION OF LAW FOR ANY PERSON UNLESS THEY ARE ACTING UNDER THE DIRECTION OF A LICENSED PROFESSIONAL ENGINEER TO ALTER THIS DOCUMENT, UNLESS EXPLICITLY AGREED TO BY THE ENGINEER IN WRITING. THE ENGINEER DISCLAIMS ALL LIABILITY ASSOCIATED WITH REUSE, ALTERATION OR MODIFICATION OF THE CONTENTS HEREIN.







CLUSTER & NODE #:	TBD
AT&T SITE ID:	CRAN_RCTB_00073_665
SITE ADDRESS:	18 WALNUT ROAD SOUTH HAMILTON, MA 01982 ESSEX COUNTY
PROJECT TYPE:	UTILITY POLE
SHEET TITLE:	PLOT PLAN
DRAWING #:	C-1
REVISION:	0

APPROXIMATE LAT: 42.610444° N  
 COORDINATES: LONG: -70.872798° W

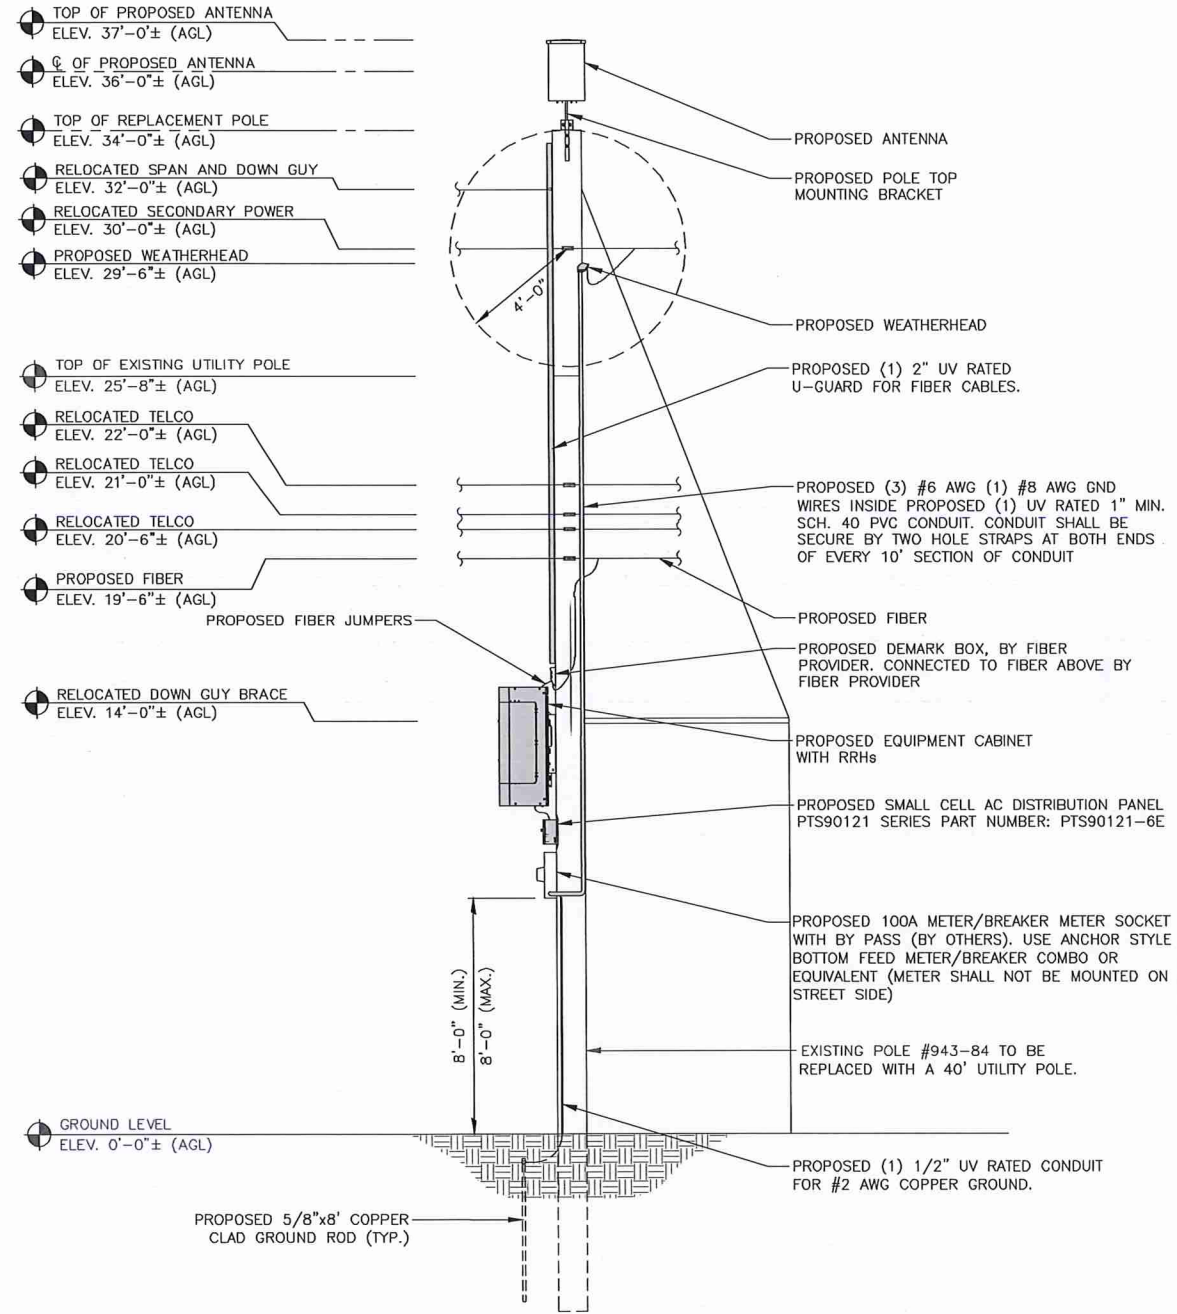

**SOUTH ELEVATION**  
 SCALE: 3/8" = 1'-0" (22"x34")  
 3/16" = 1'-0" (11"x17")

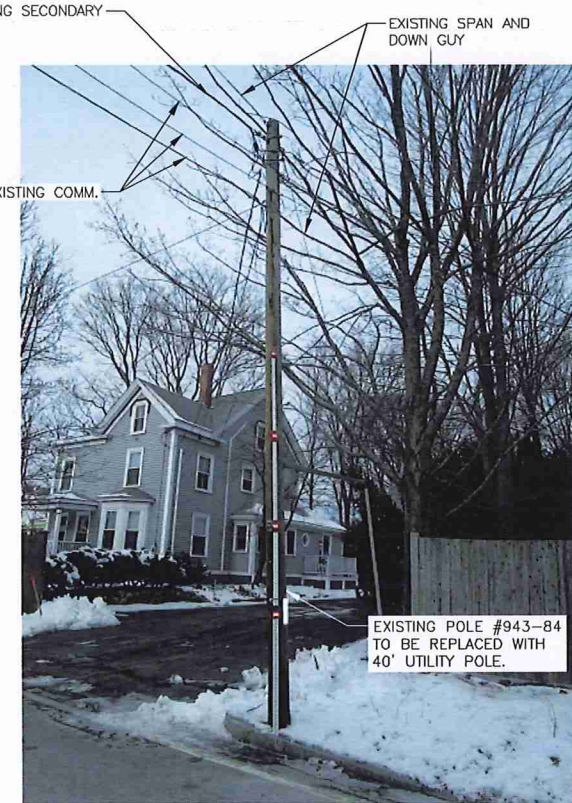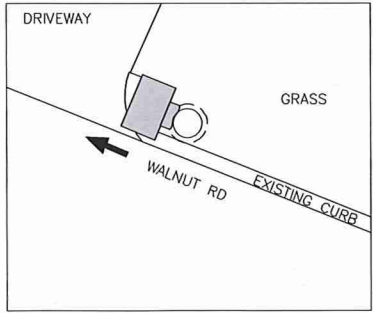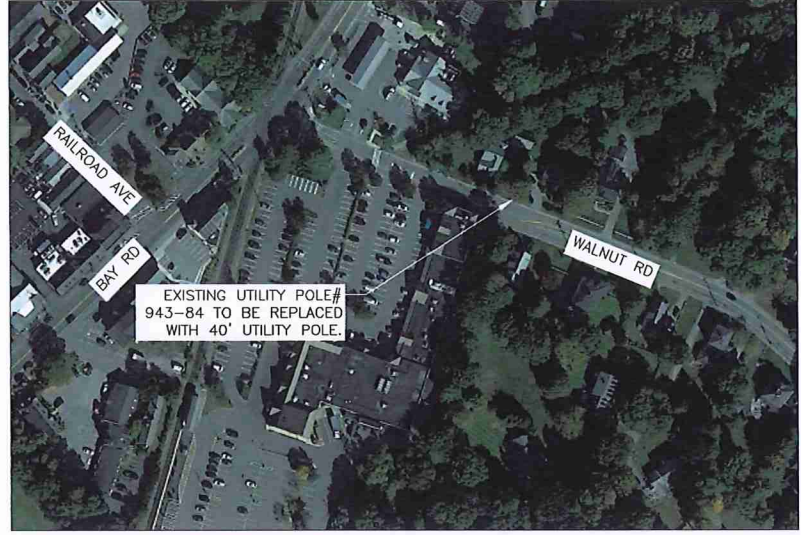 

REVISIONS	
NO.	DESCRIPTION
0	12/11/24 S&S FOR PERMITTING

DESIGNED BY: TG APPROVED BY: DC



IT IS A VIOLATION OF LAW FOR ANY PERSON UNLESS THEY ARE ACTING UNDER THE DIRECTION OF A LICENSED PROFESSIONAL ENGINEER TO ALTER THIS DOCUMENT UNLESS EXPRESSLY AGREED TO BY THE ENGINEER IN WRITING. THE ENGINEER DISCLAIMS ALL LIABILITY ASSOCIATED WITH THE REUSE, ALTERATION OR MODIFICATION OF THE CONTENTS HEREIN.




CLUSTER & NODE #: TBD  
 AT&T SITE ID: CRAN\_RCTB\_00073\_665  
 SITE ADDRESS: 18 WALNUT ROAD SOUTH HAMILTON, MA 01982 ESSEX COUNTY  
 PROJECT TYPE: UTILITY POLE

SHEET TITLE: ELEVATION & KEY PLAN  
 DRAWING #: A-1 REVISION: 0


ANTENNA CHART					
MFG	MODEL	H	D	WEIGHT	VOLUME
GALTRONICS	GQ2418-B6941 (OR EQUAL)	24.0"	16.0"	25.6 LBS.	2.34CU. FT.

NOTE:  
MOUNT PER MANUFACTURER'S SPECIFICATIONS.

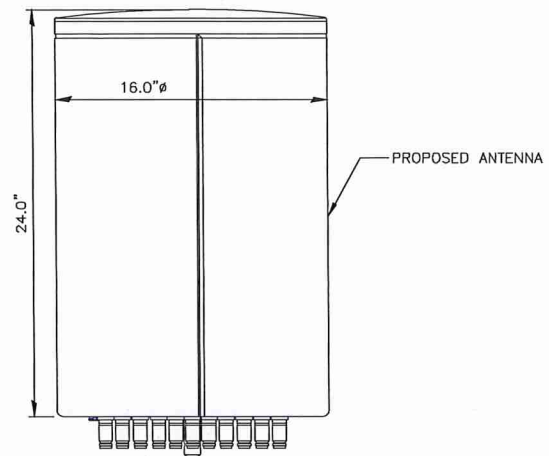

ANTENNA DETAIL  
N.T.S.

NOTE:  
MOUNT PER MANUFACTURER'S SPECIFICATIONS.

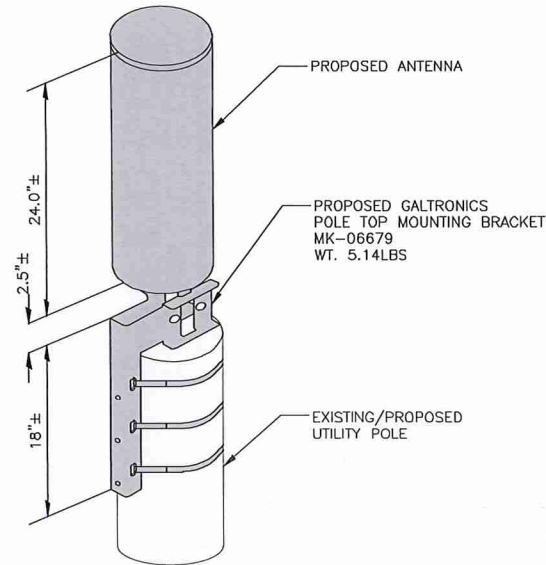

ANTENNA MOUNT DETAIL  
N.T.S.

RRU CHART					
QUANTITY	MODEL	L	W	D	WEIGHT
1(P)	4490	17.5"	15.1"	6.8"	68 LBS.
1(P)	4890	17.5"	15.2"	6.9"	68 LBS.


NOTE:  
MOUNT PER MANUFACTURER'S SPECIFICATIONS.



RRH DETAIL  
N.T.S.

EQUIPMENT CABINET						
MFG	MODEL	H	W	D	WEIGHT	VOLUME
ERICSSON	BFL901770	48.0"	24.0"	20.0"	100 LBS.	13.33 CU. FT.

NOTE:  
MOUNT PER MANUFACTURER'S SPECIFICATIONS.

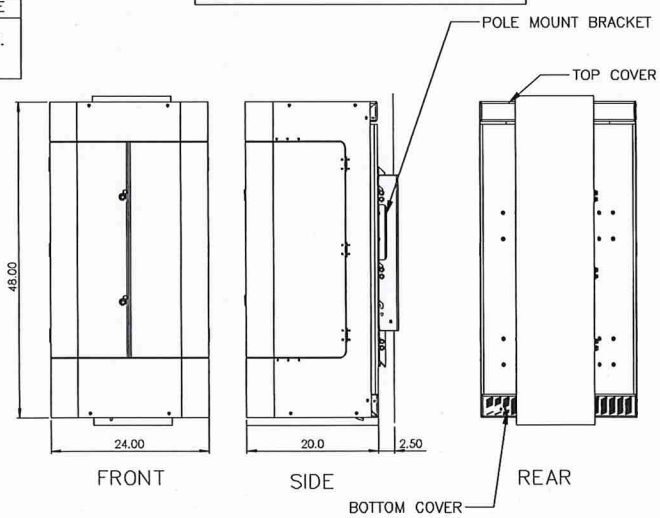


EQUIPMENT CABINET DETAIL  
N.T.S.

AC DISTRIBUTION PANEL					
MFG	MODEL	H	W	D	WEIGHT
PTS	PTS90121-6E	10.2"	6.1"	5.3"	7 LBS.




DISTRIBUTION PANEL DETAIL  
N.T.S.

METER SOCKET						
MFG	MODEL	H	W	D	WEIGHT	VOLUME
MILBANK	U2272-RL-5T9-BL	18.5"	10.0"	4.8"	16.25 LBS.	.51 CU. FT.

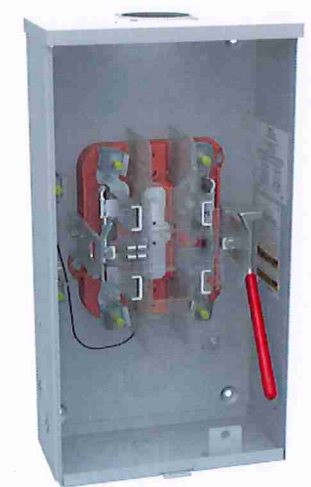

METER SOCKET DETAIL  
N.T.S.

POWER SUPPLY UNIT							
QUANTITY	MFG	MODEL	H	W	D	WEIGHT	VOLUME
1 (P)	ERICSSON	6308	15.2"	13.5"	4.3"	33 LBS.	.69 CU. FT.

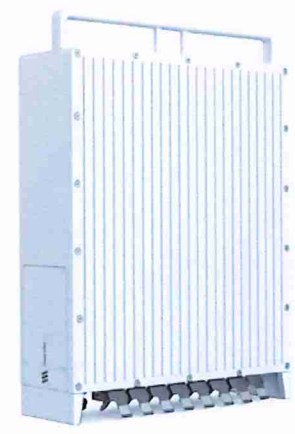

POWER SUPPLY UNIT DETAIL  
N.T.S.

AT&T MOBILITY CORP.  
550 COCHITUATE ROAD  
FRAMINGHAM, MA 01701

ENGINEERING SERVICES, PA  
750 W CENTER ST, SUITE 301  
WEST BRIDGEWATER, MA 02379  
PHONE: 781.713.4725

REVISIONS	
NO.	DESCRIPTION
0	12/11/24 S&S FOR PERMITTING

DESIGNED BY: TG APPROVED BY: DC

IT IS A VIOLATION OF LAW FOR ANY PERSON UNLESS THEY ARE ACTING UNDER THE DIRECTION OF A LICENSED PROFESSIONAL ENGINEER TO ALTER THIS DOCUMENT UNLESS EXPLICITLY AGREED TO BY THE ENGINEER IN WRITING. THE ENGINEER DISCLAIMS ALL LIABILITY ASSOCIATED WITH THE REUSE, ALTERATION OR MODIFICATION OF THE CONTENTS HEREIN.

811 DigSafe  
MA-ME-NH-VT

CLUSTER & NODE #:	TBD
AT&T SITE ID:	CRAN_RCTB_00073_665
SITE ADDRESS:	18 WALNUT ROAD SOUTH HAMILTON, MA 01982 ESSEX COUNTY
PROJECT TYPE:	UTILITY POLE

SHEET TITLE:	
EQUIPMENT DETAILS	
DRAWING #:	REVISION:
A-2	0