


FORM D: TYPICAL STREET CROSS-SECTIONS

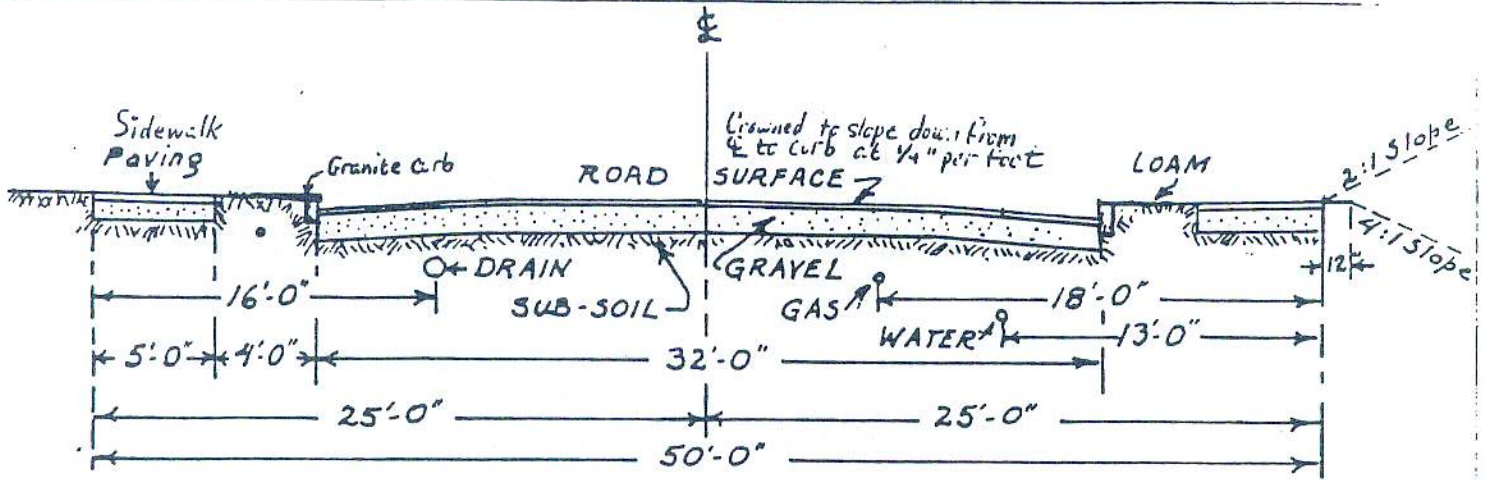


TYPICAL CROSS-SECTION OF LOCAL STREET


MIN. DEPTH FROM SURFACE TO TOP OF PIPES

DRAINS - 36"

WATER - 54"

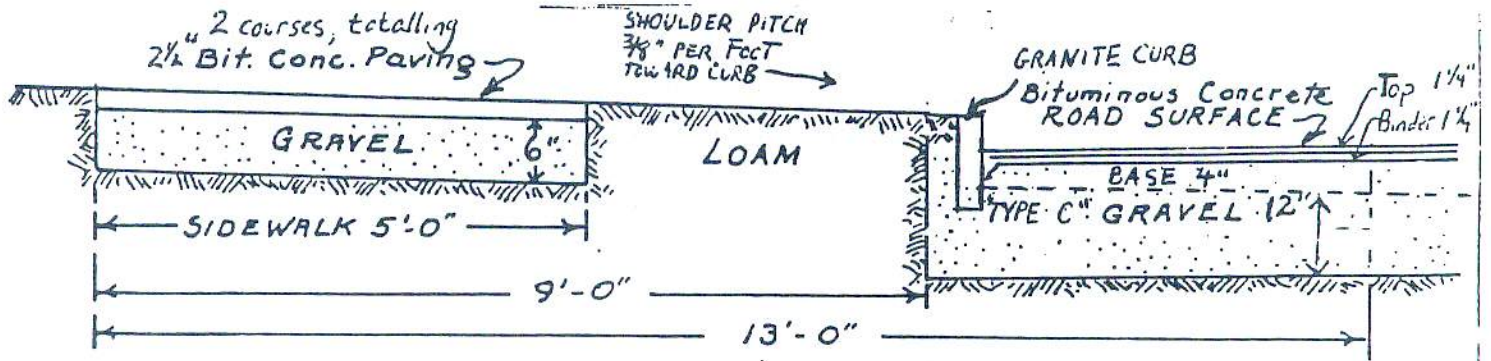

SECTION AT SIDEWALK AND GUTTER

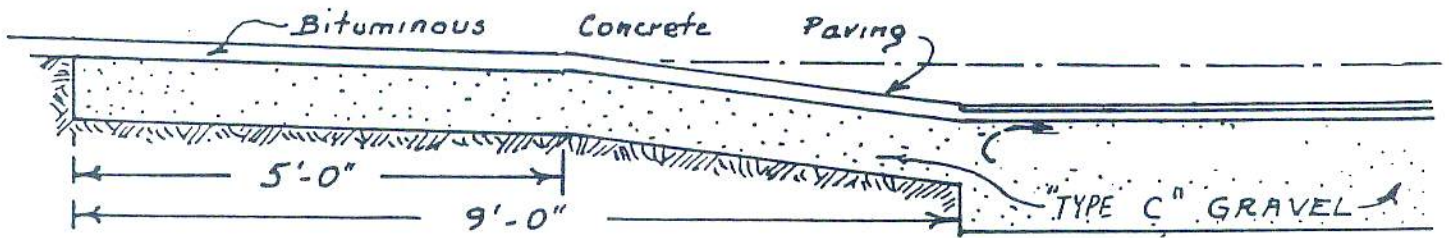

SECTION AT DRIVEWAY ENTRANCES

NOTE: MATERIALS AND METHODS FOR INSTALLING WAYS AND UTILITIES SHALL CONFORM TO THE MASS. DEPT. OF PUBLIC WORKS "STANDARD SPECIFICATIONS FOR HIGHWAYS AND BRIDGES", 1973 EDITION AND AS AMENDED, AND THE MASS. DEPT. OF PUBLIC WORKS "CONSTRUCTION STANDARDS, 1977 EDITION, AS AMENDED."