

# HAMILTON TOWN HALL

## PRESERVATION DESIGN AND CONSTRUCTION PROJECT

### OPTION A


ORDER OF MAGNITUDE - \$8,583,000.00




LOWER LEVEL PLAN



FIRST FLOOR PLAN

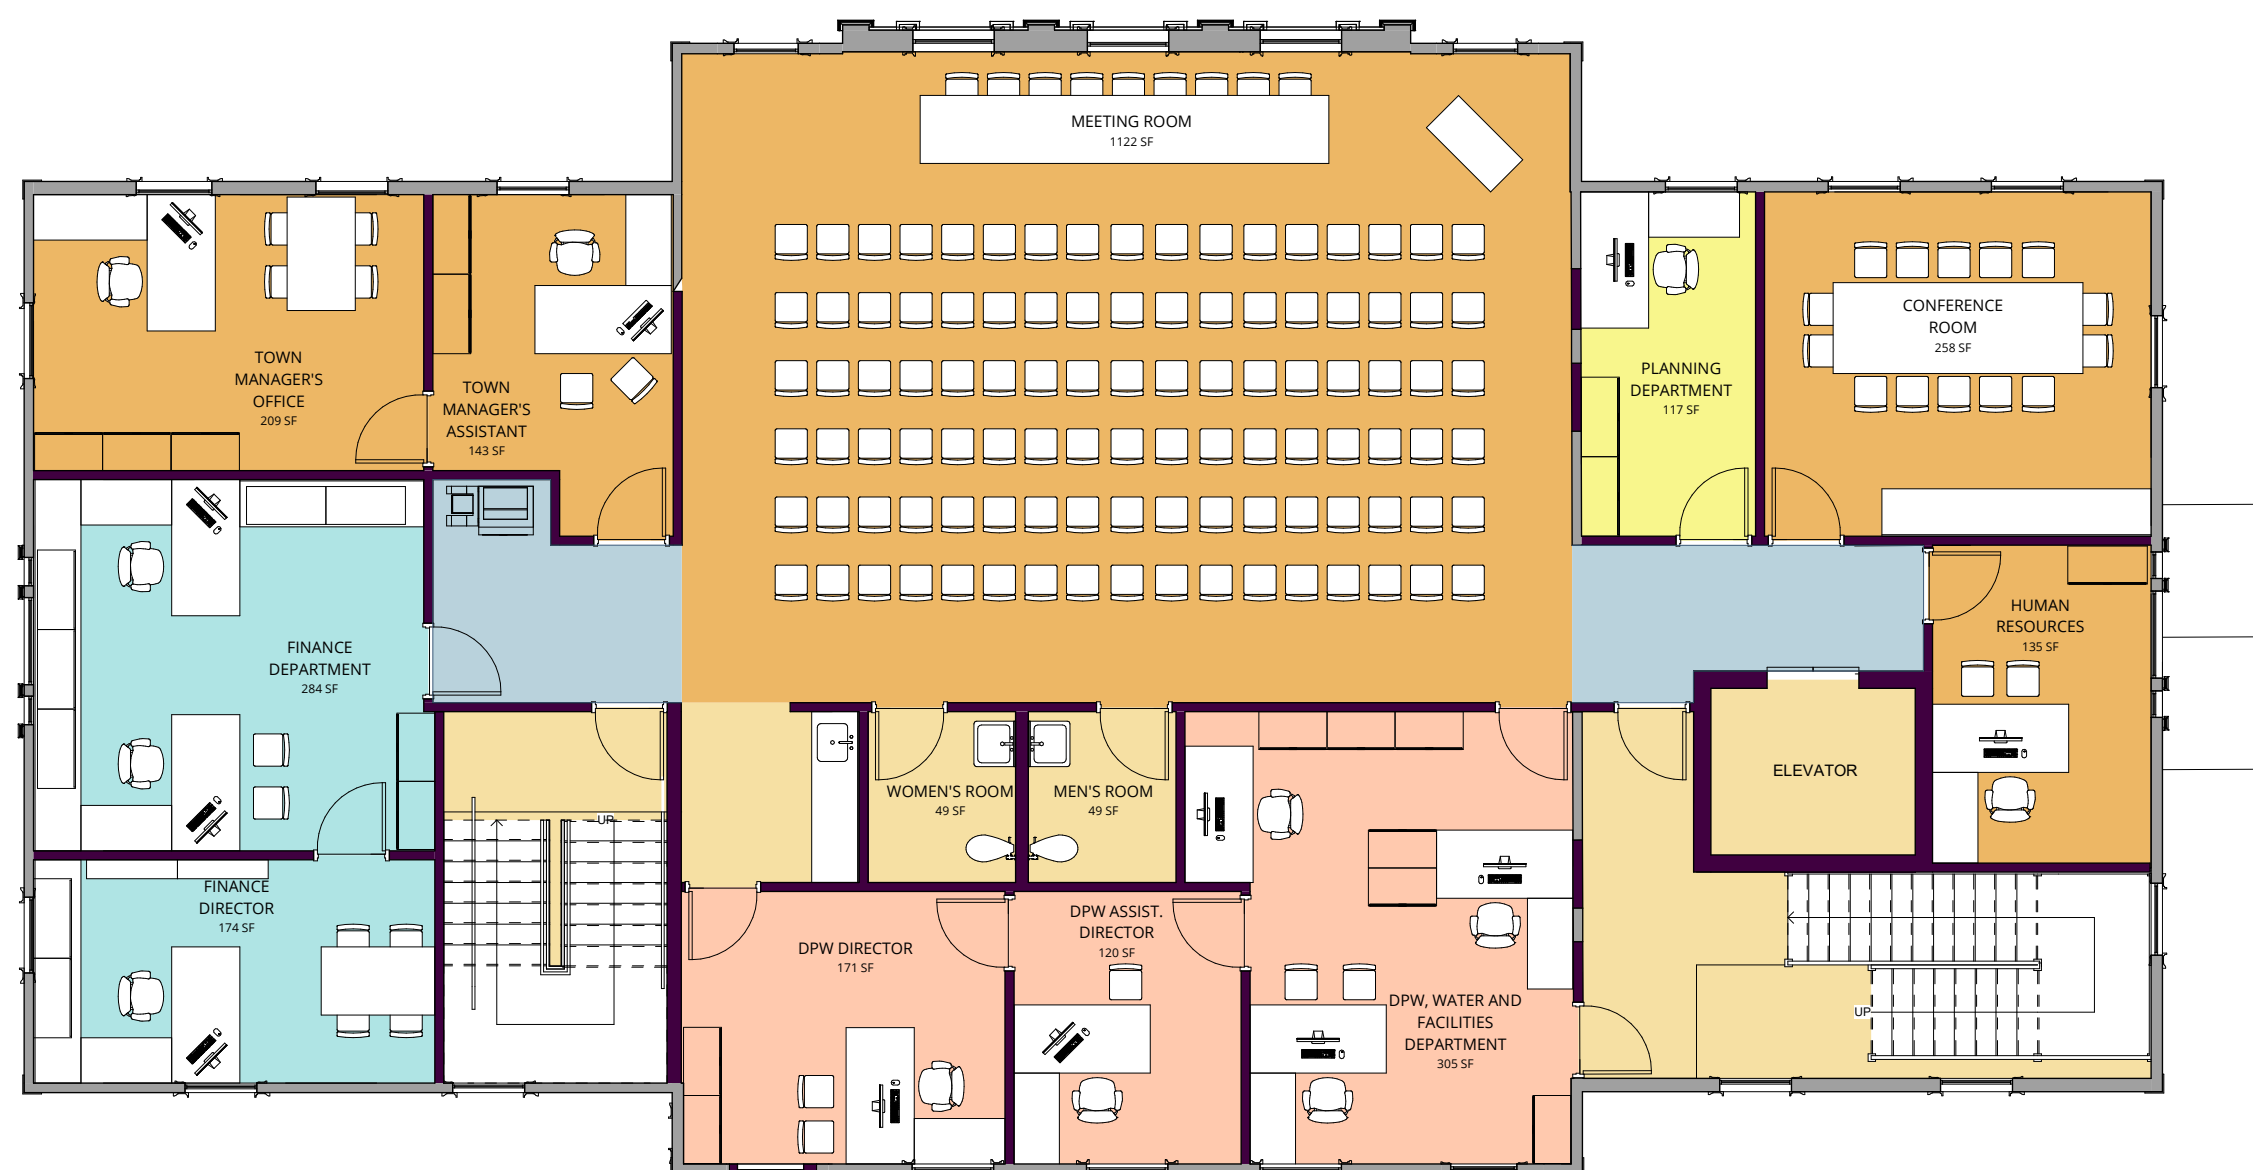

SECOND FLOOR PLAN

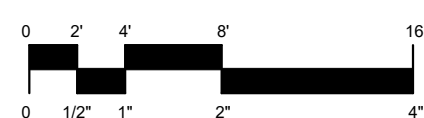

# HAMILTON TOWN HALL


## PRESERVATION DESIGN AND CONSTRUCTION PROJECT

### OPTION B

ORDER OF MAGNITUDE - \$9,333,000.00



LOWER LEVEL PLAN

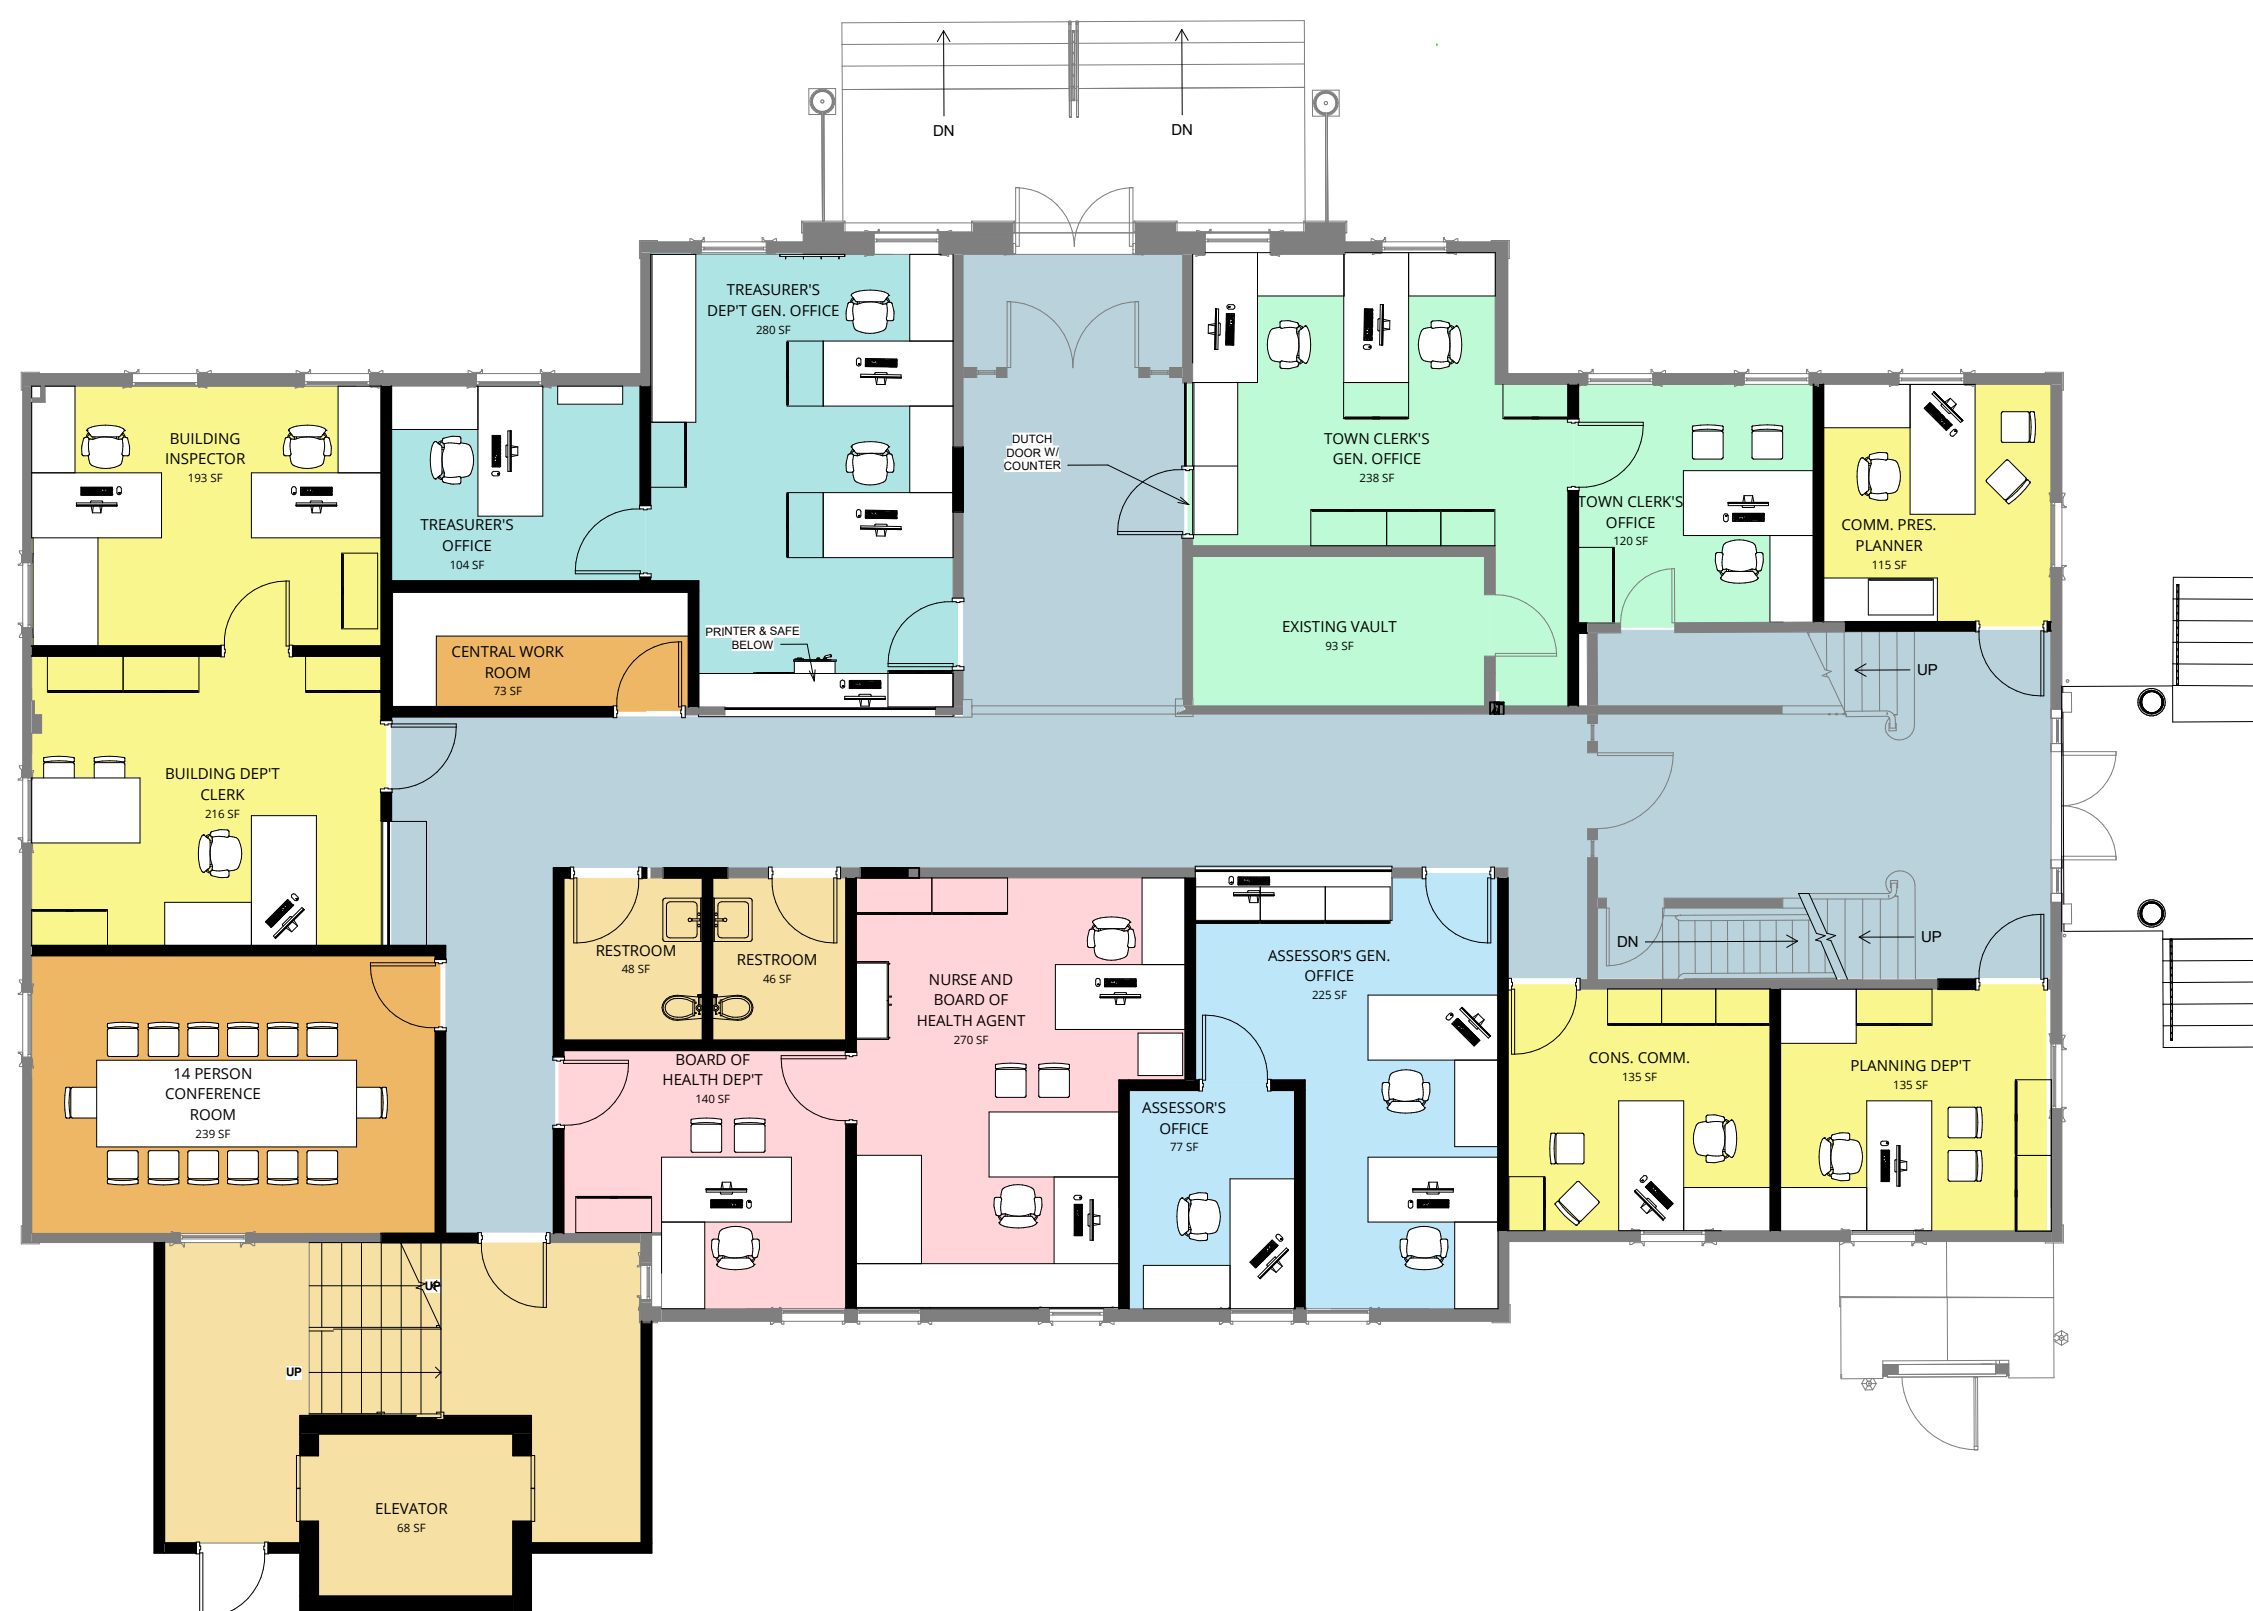

FIRST FLOOR PLAN



SECOND FLOOR PLAN

