

KATZ COPY



© 2021
12 October 2021

**Proposed Screen Porch Addition
to the Residence of Larry & Amy Katz
116 Gregory Island Road, Hamilton, MA**

DAVID F. JAQUITH, AIA ARCHITECTS
Architects + Planners + Landscape + Urban Design
81 RAILROAD AVENUE, ROWLEY, MASSACHUSETTS 01969
jaquitharchitects@mac.com 978-948-2005



PORCH LOCATION




VIEW TOWARD STREET

PHOTO'S

PHOTO'S

5 JAN 22

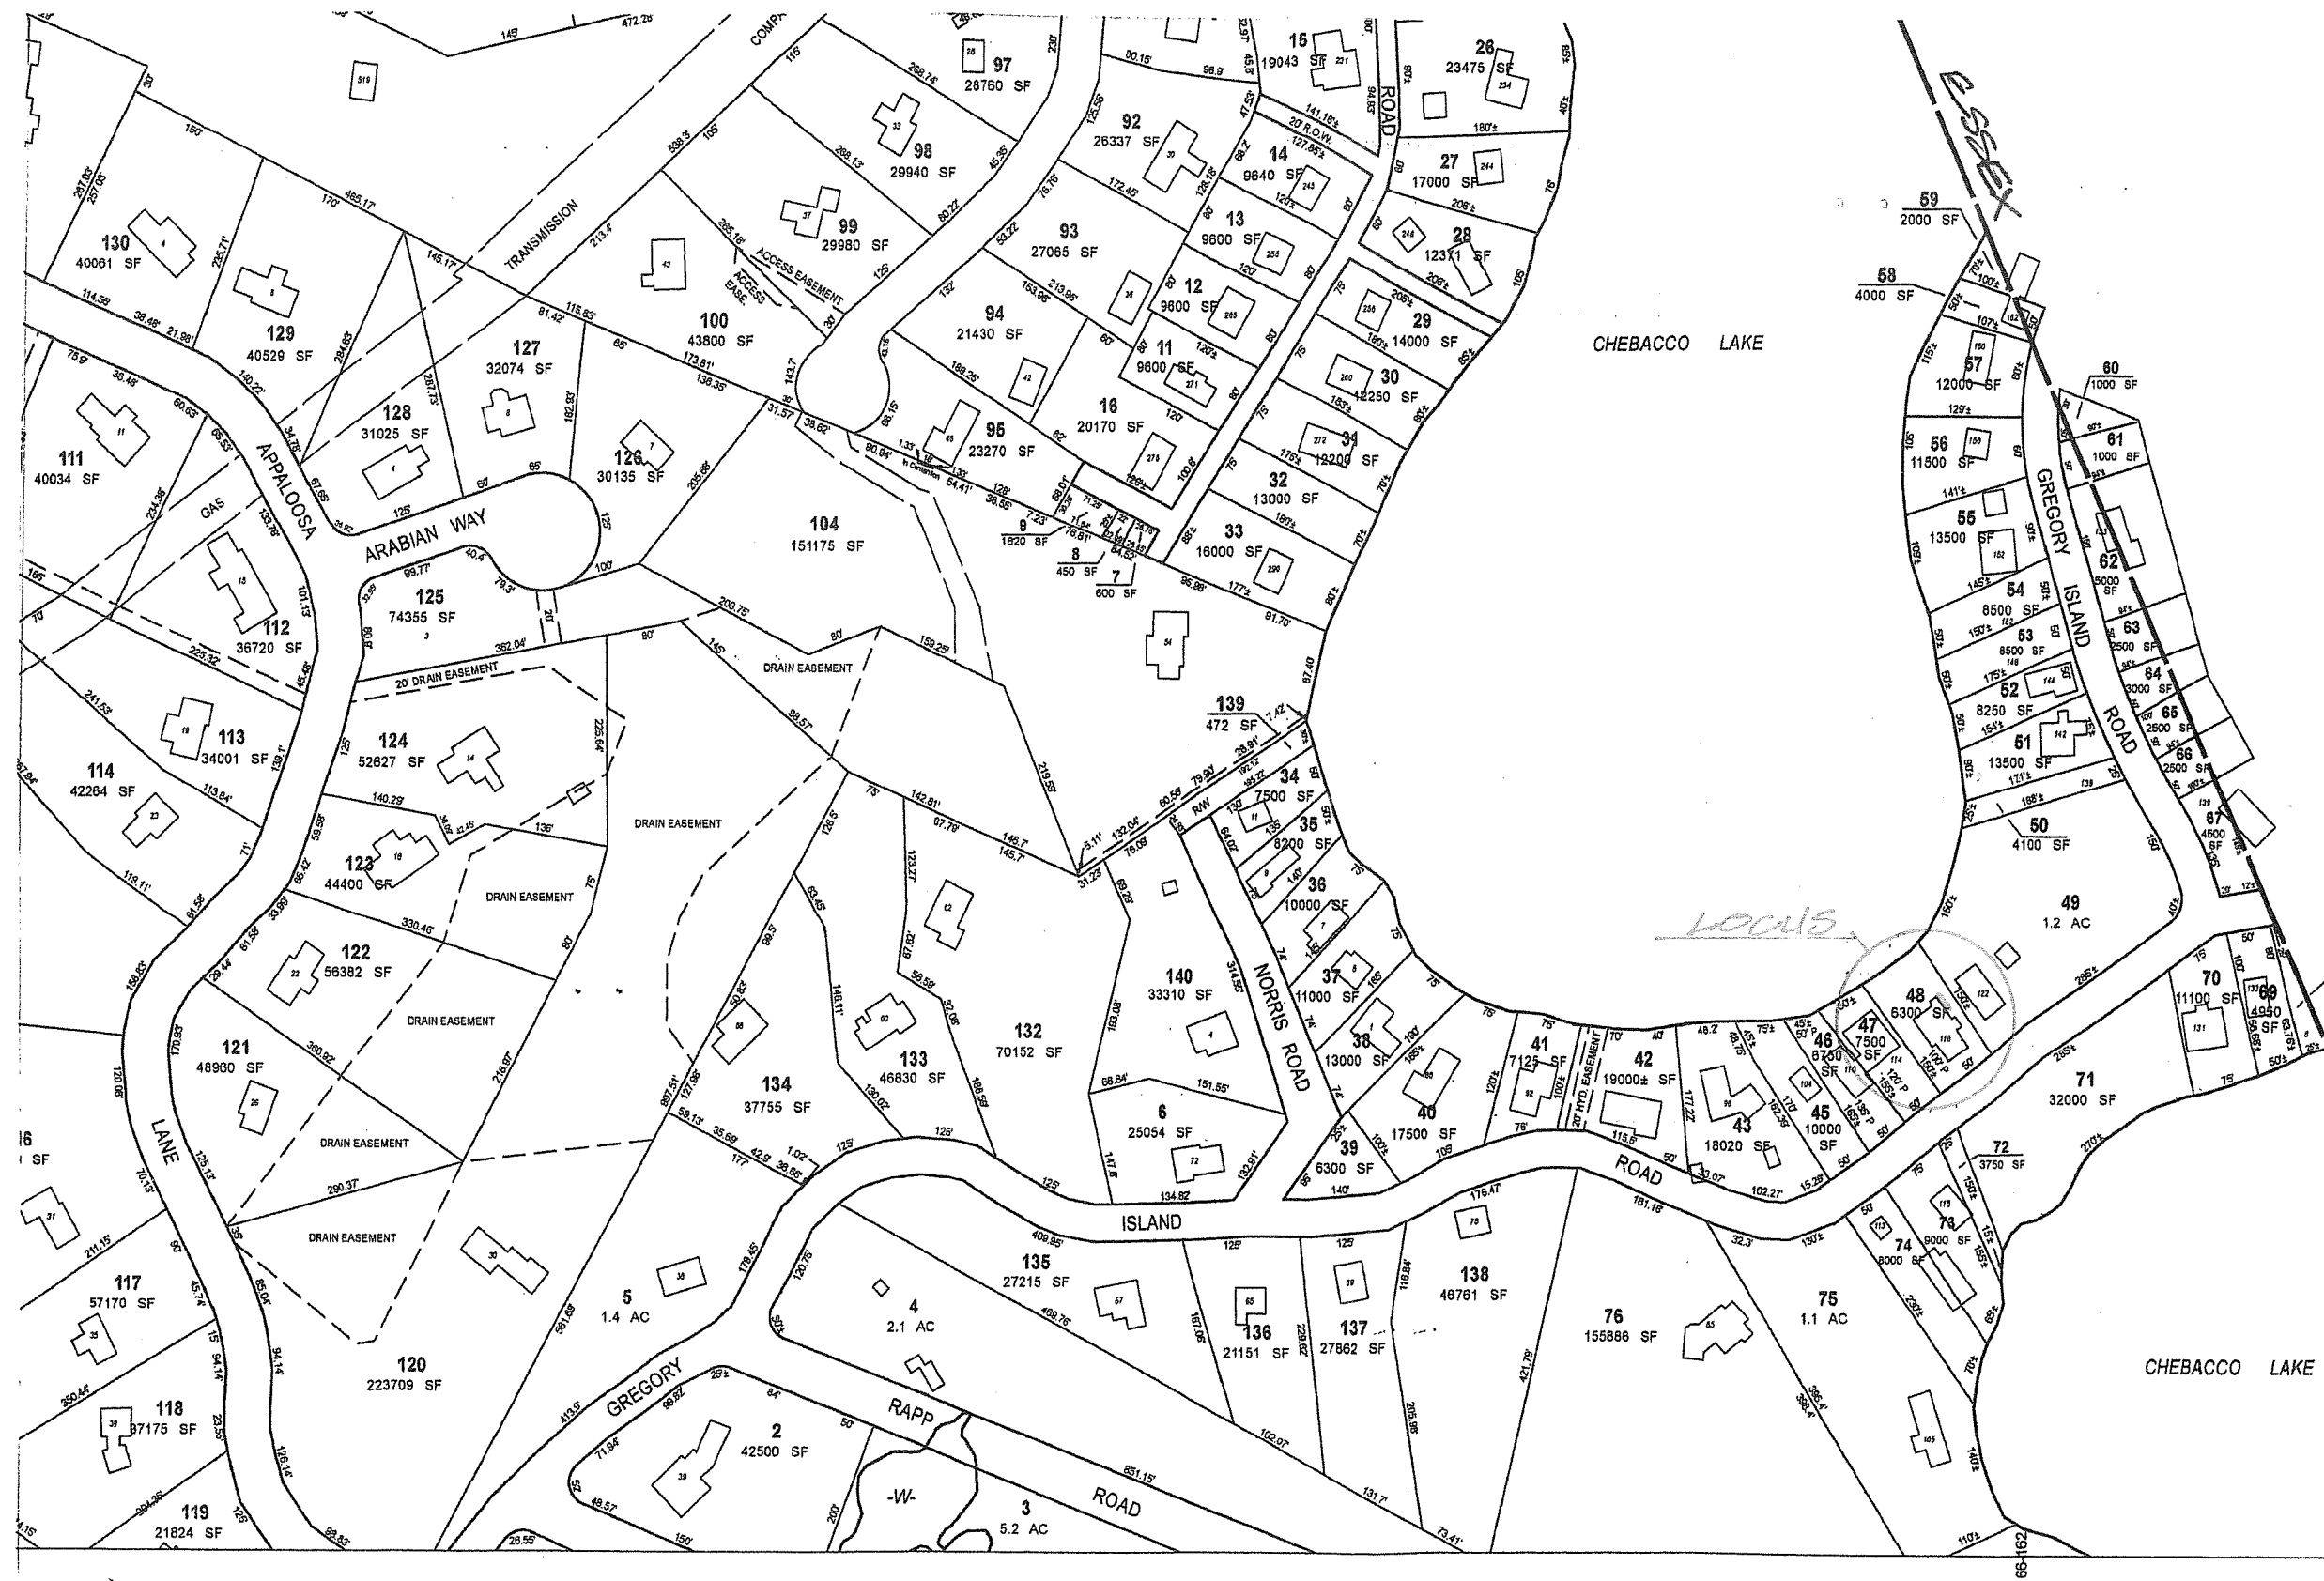

ASSESSOR'S MAP




© 2021
21 December 2021

**Proposed Screen Porch Addition
to the Residence of Larry & Amy Katz**
116 Gregory Island Road, Hamilton, MA

DAVID F. JAQUITH, AIA ARCHITECTS
Architects + Planners + Landscape + Urban Design
81 RAILROAD AVENUE, ROWLEY, MASSACHUSETTS 01969
Jaquitharchitects@mac.com 978-948-2005



L

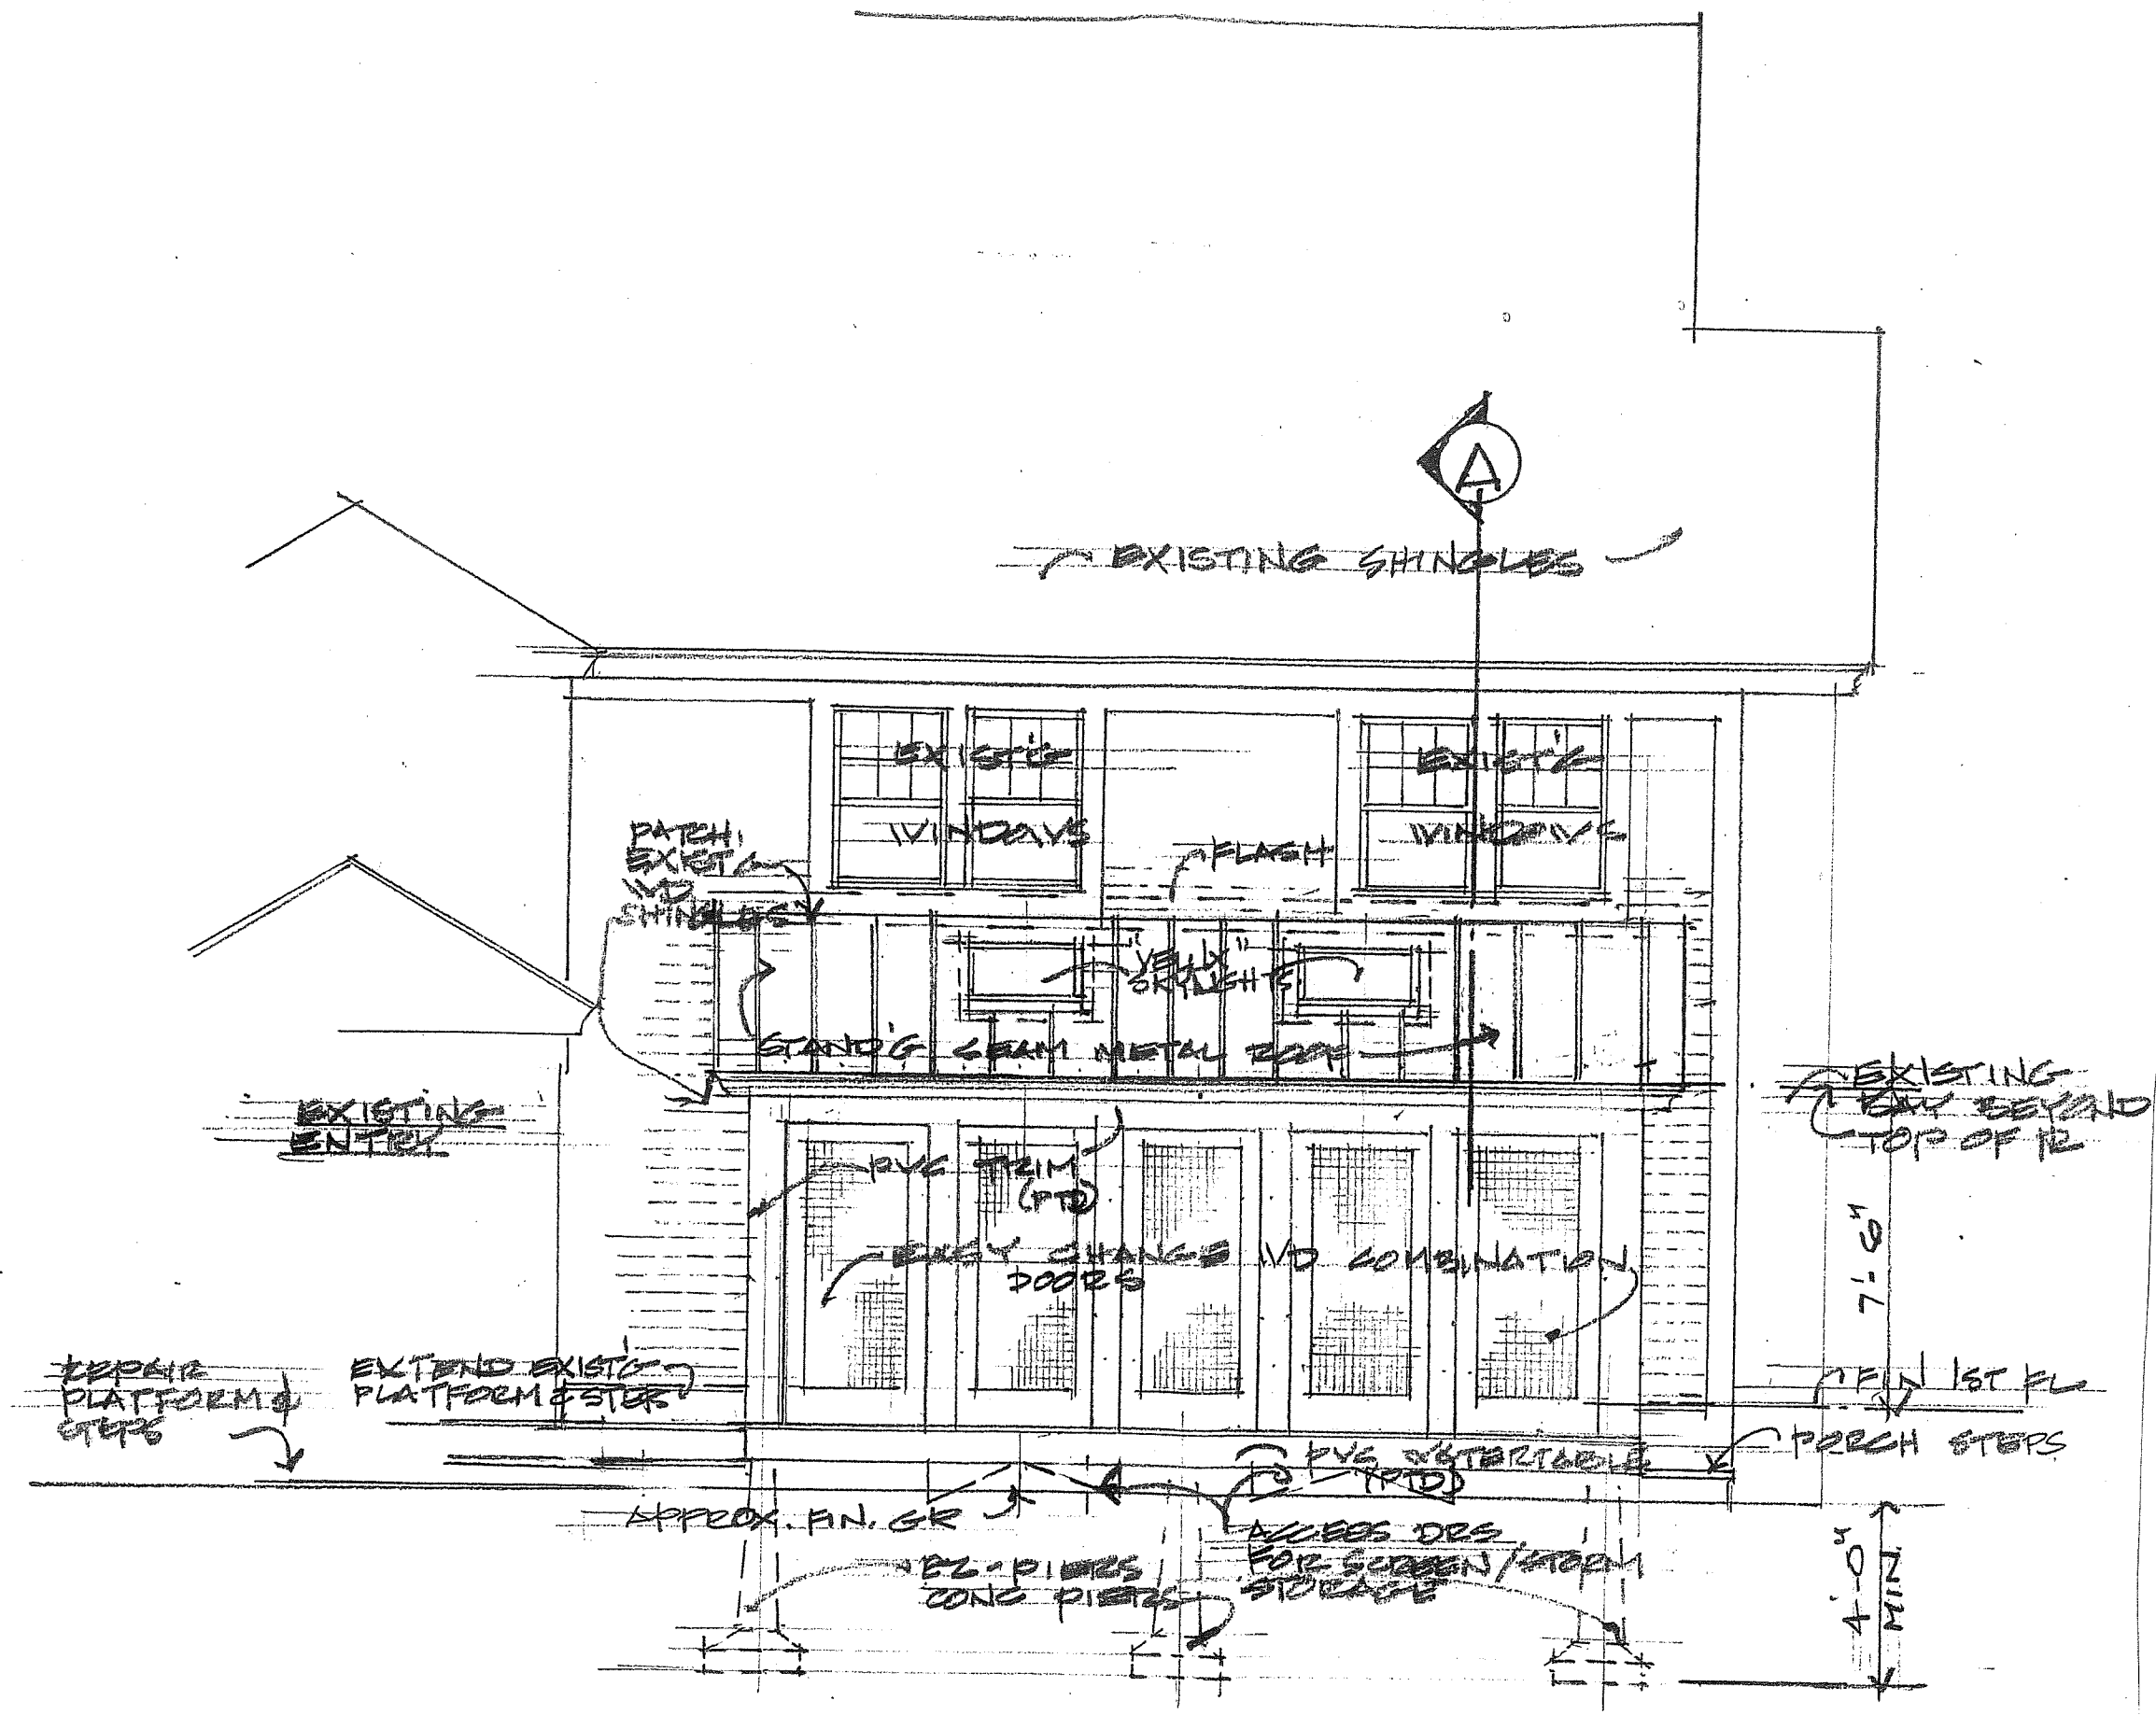

RIGHT SIDE ELEVATION



© 2021

21 December 2021

5 JANUARY 2022
ROOM 112

Proposed Screen Porch Addition



to the Residence of Larry & Amy Katz

116 Gregory Island Road, Hamilton, MA

DAVID F. JAQUITH, AIA ARCHITECTS

81 RAILROAD AVENUE, ROWLEY, MASSACHUSETTS 01969

Jaquitharchitects@mac.com

978-948-2005

1



21 December 2021

~~5 JANUARY 2012~~

Proposed Screen Porch Addition to the Residence of Larry & Amy Katz

116 Gregory Island Road, Hamilton, MA


DAVID F. JAQUITH, AIA ARCHITECTS


81 RAILROAD AVENUE, ROWLEY, MASSACHUSETTS 01969

baquitharchitects@mac.com

978-948-2005


2

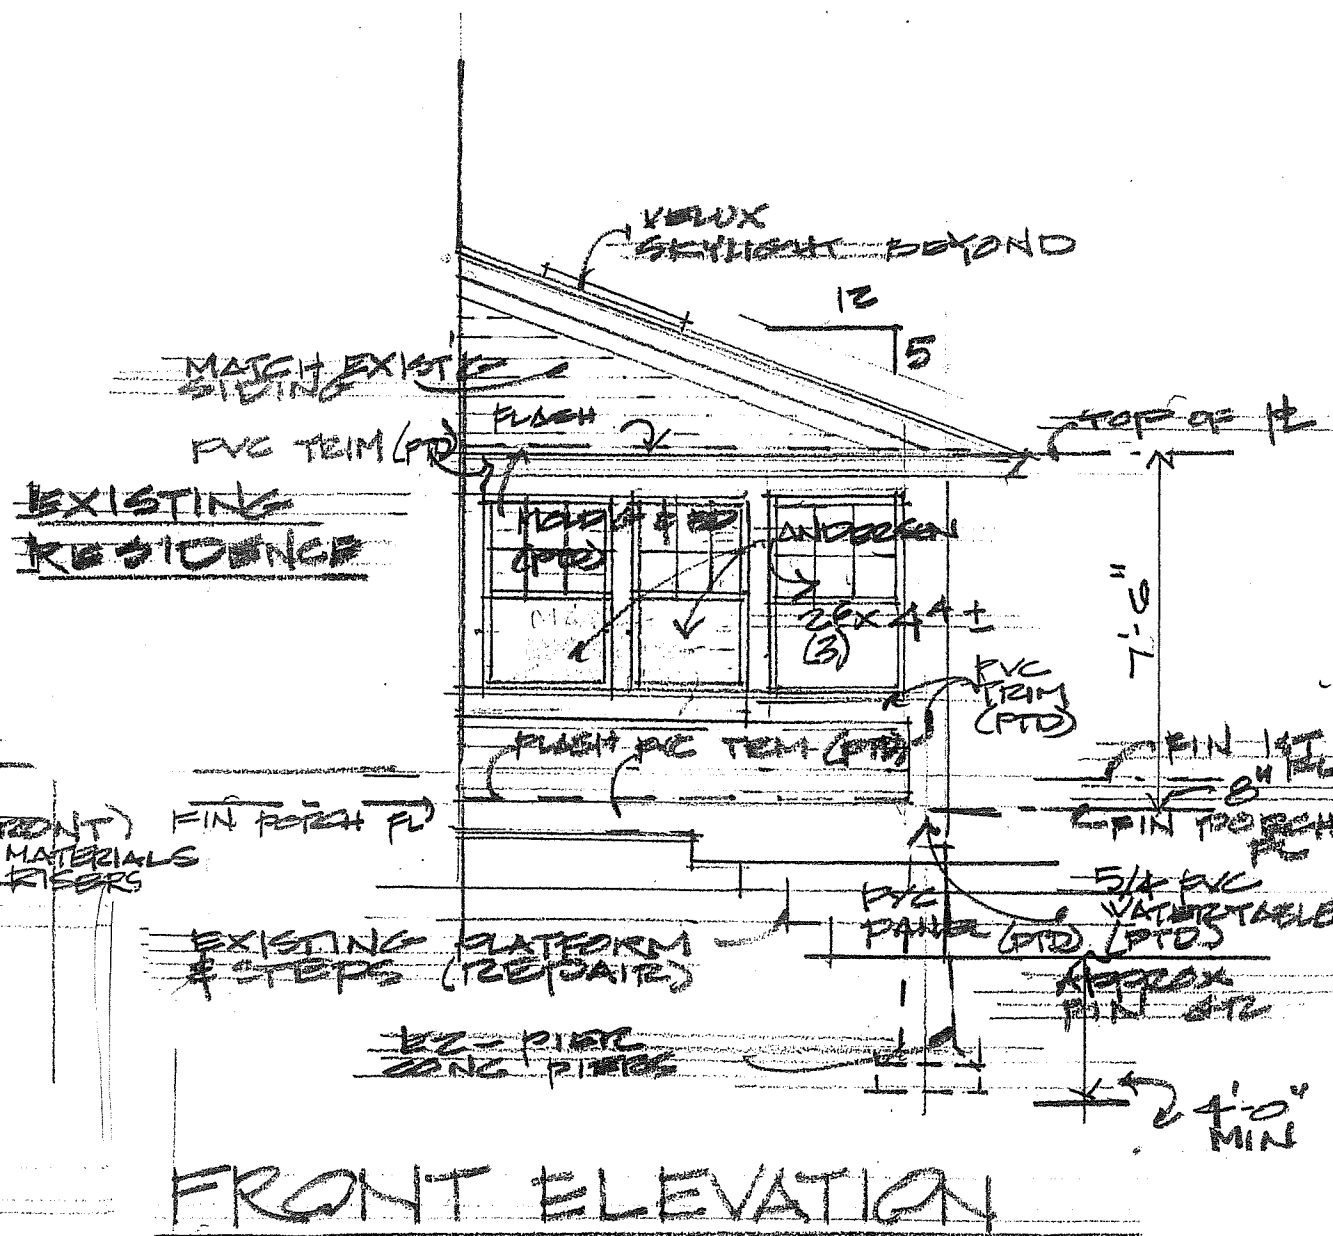

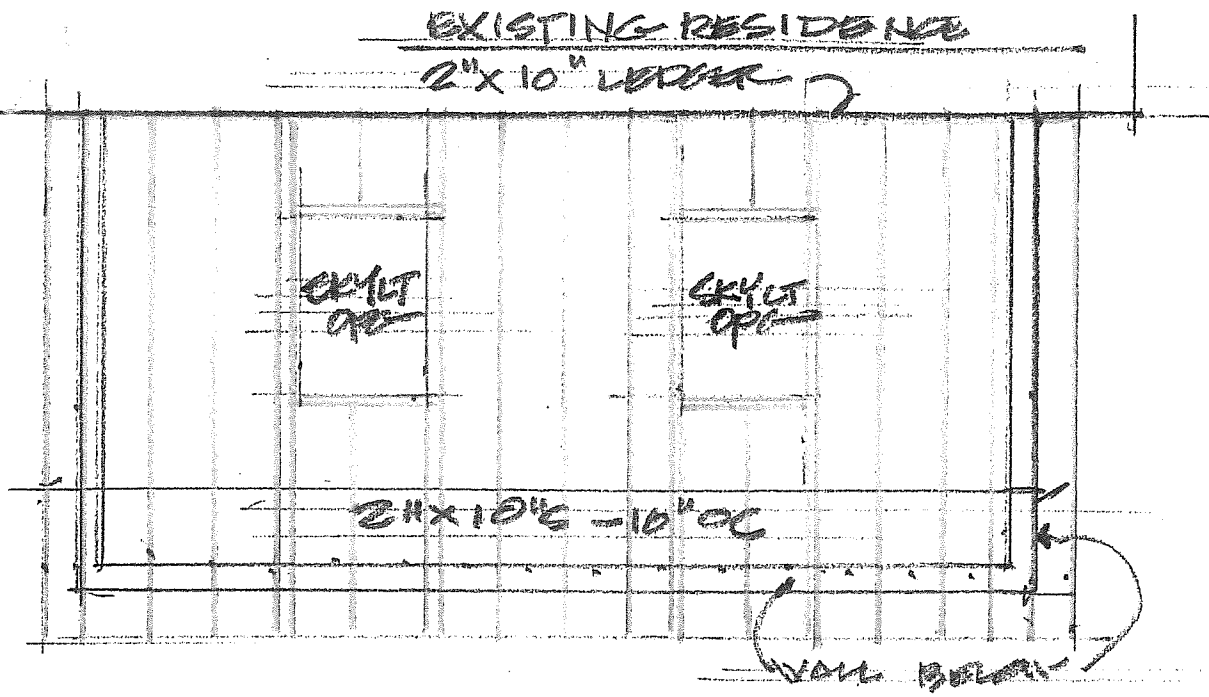


ROOF FRAMING PLAN

SCALE: 1/4" = 1'-0"

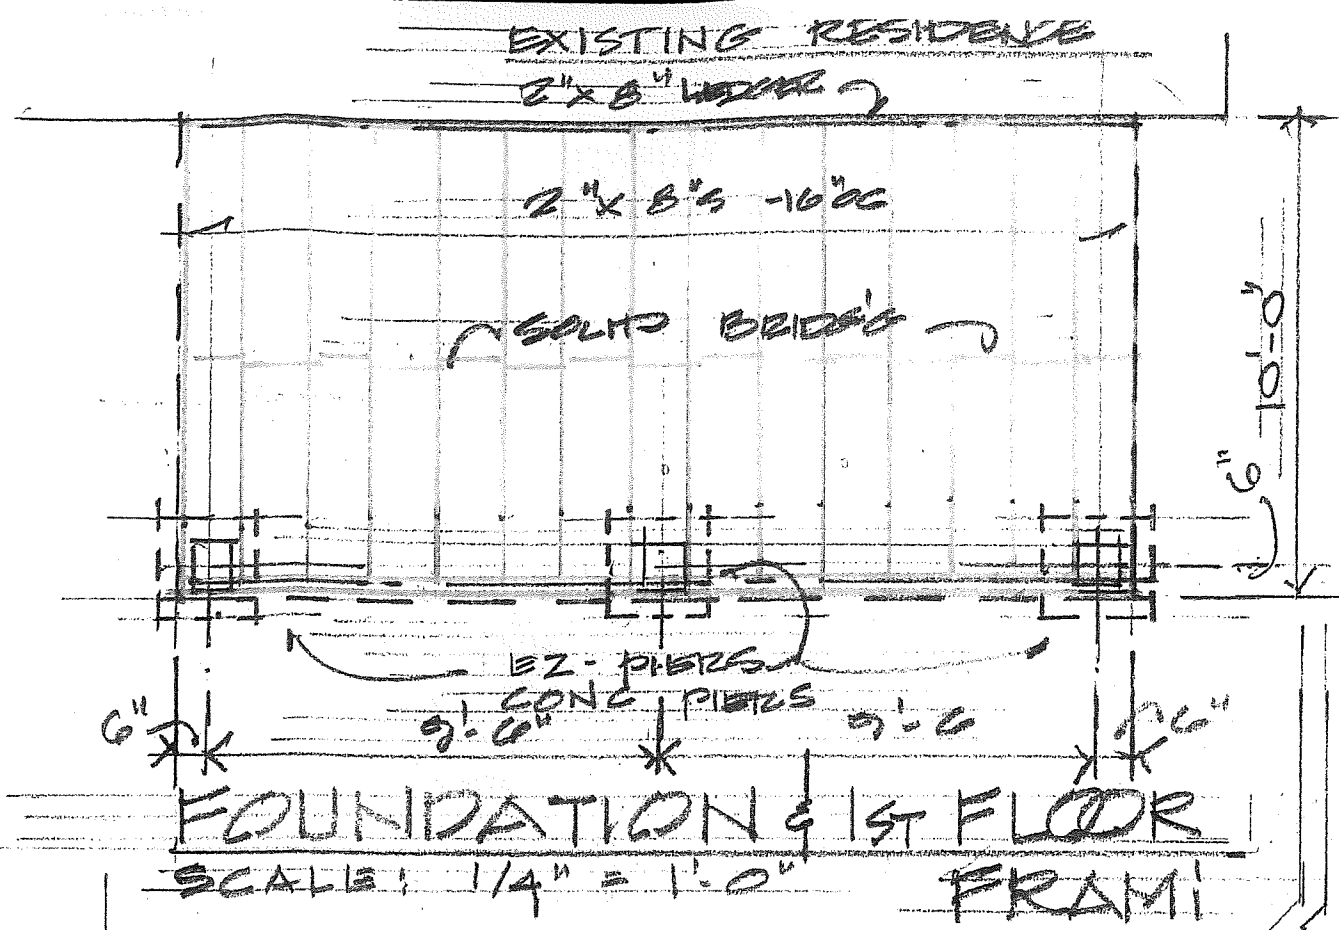

FOUNDATION & 1ST FLOOR FRAMING

SCALE: 1/4" = 1'-0"

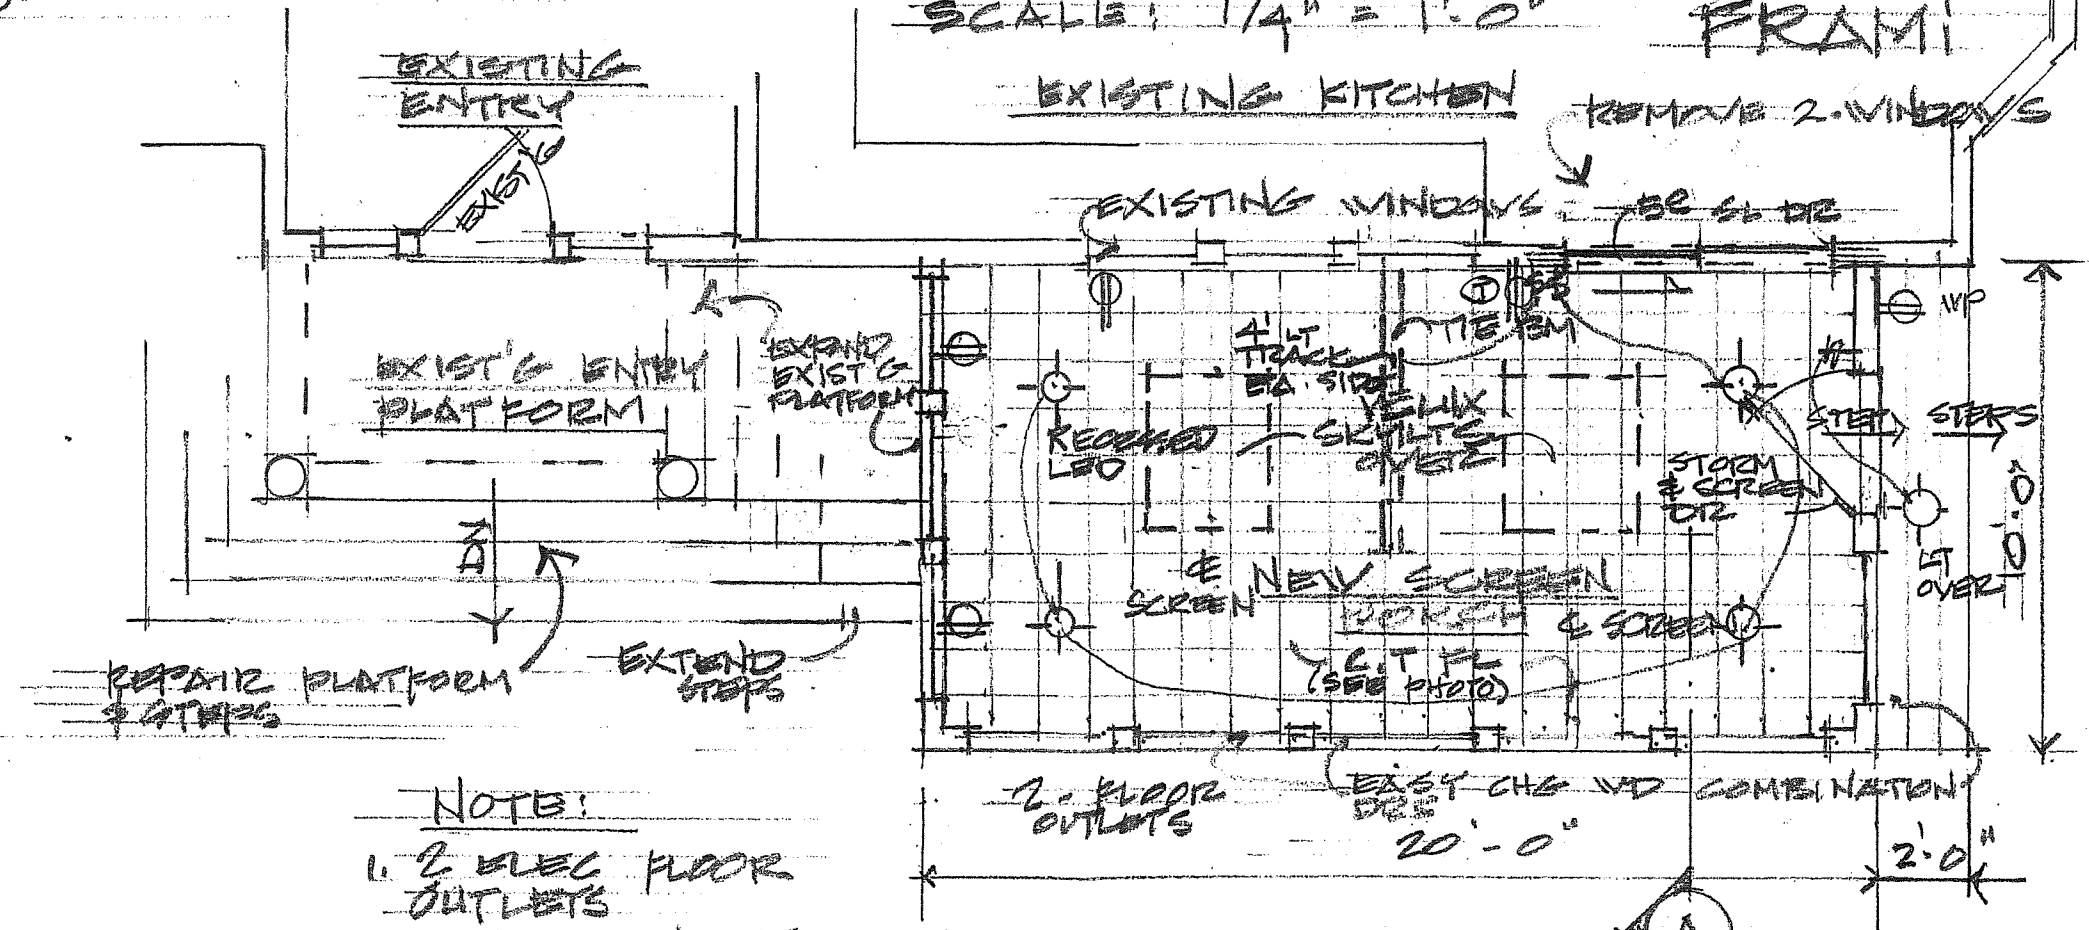

FLOOR PLAN

SCALE: 1/4" = 1'-0"

NOTE:

1. 2 ELEC FLOOR OUTLETS LOCATE IN THE FIELD
2. HAVE DIMMERS ON INTERIOR LTS
3. ELECTRIC RADIANT HEAT IN FLOOR



© 2021

21 December 2021

5 JANUARY 2022 CHS

Proposed Screen Porch Addition

to the Residence of Larry & Amy Katz

116 Gregory Island Road, Hamilton, MA

DAVID F. JAQUITH, AIA ARCHITECTS

81 RAILROAD AVENUE, ROWLEY, MASSACHUSETTS 01969

Jaquitharchitects@mac.com 978-948-2005


3



jaquinn@cnllects@mac.com

4

2" x 8" x 16" C
FOAM INSULATION
EXIST'G FOUNDATION

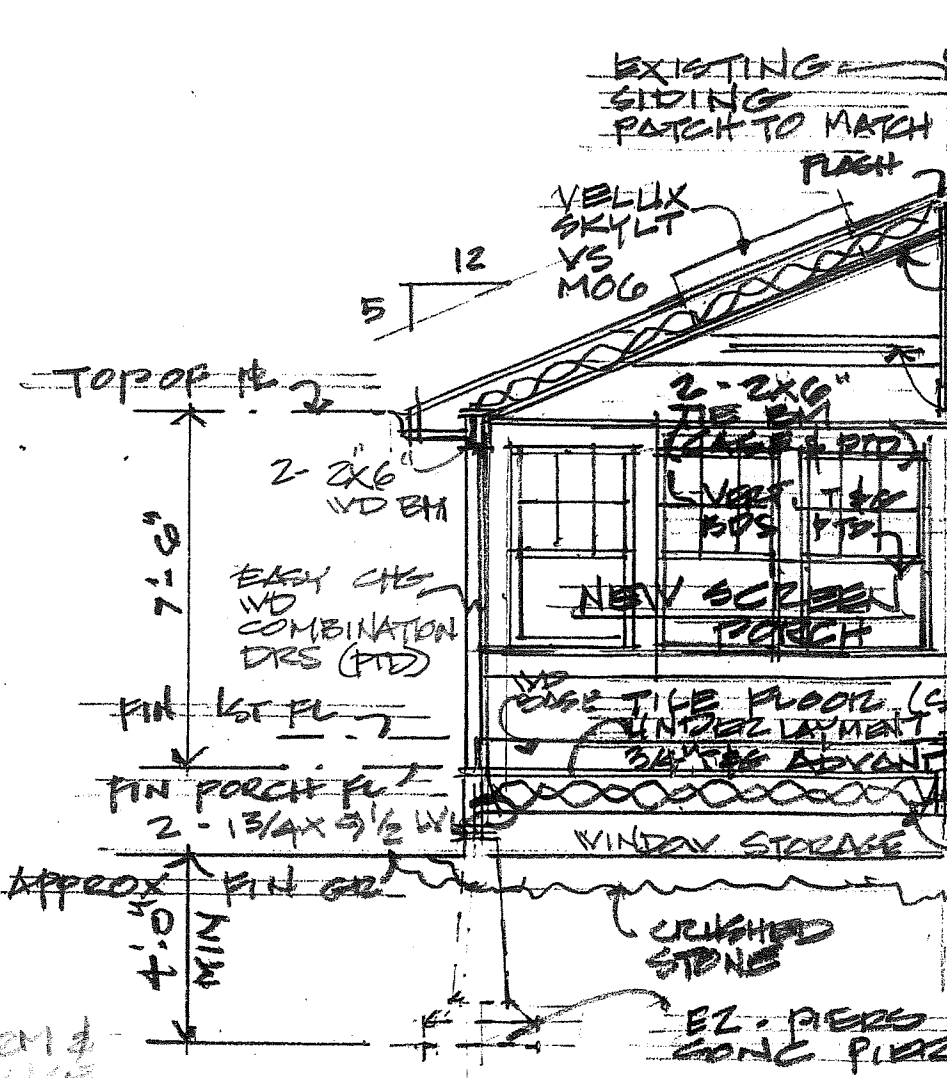

SECTION "A" SCALE 1/4" = 1'-0"