
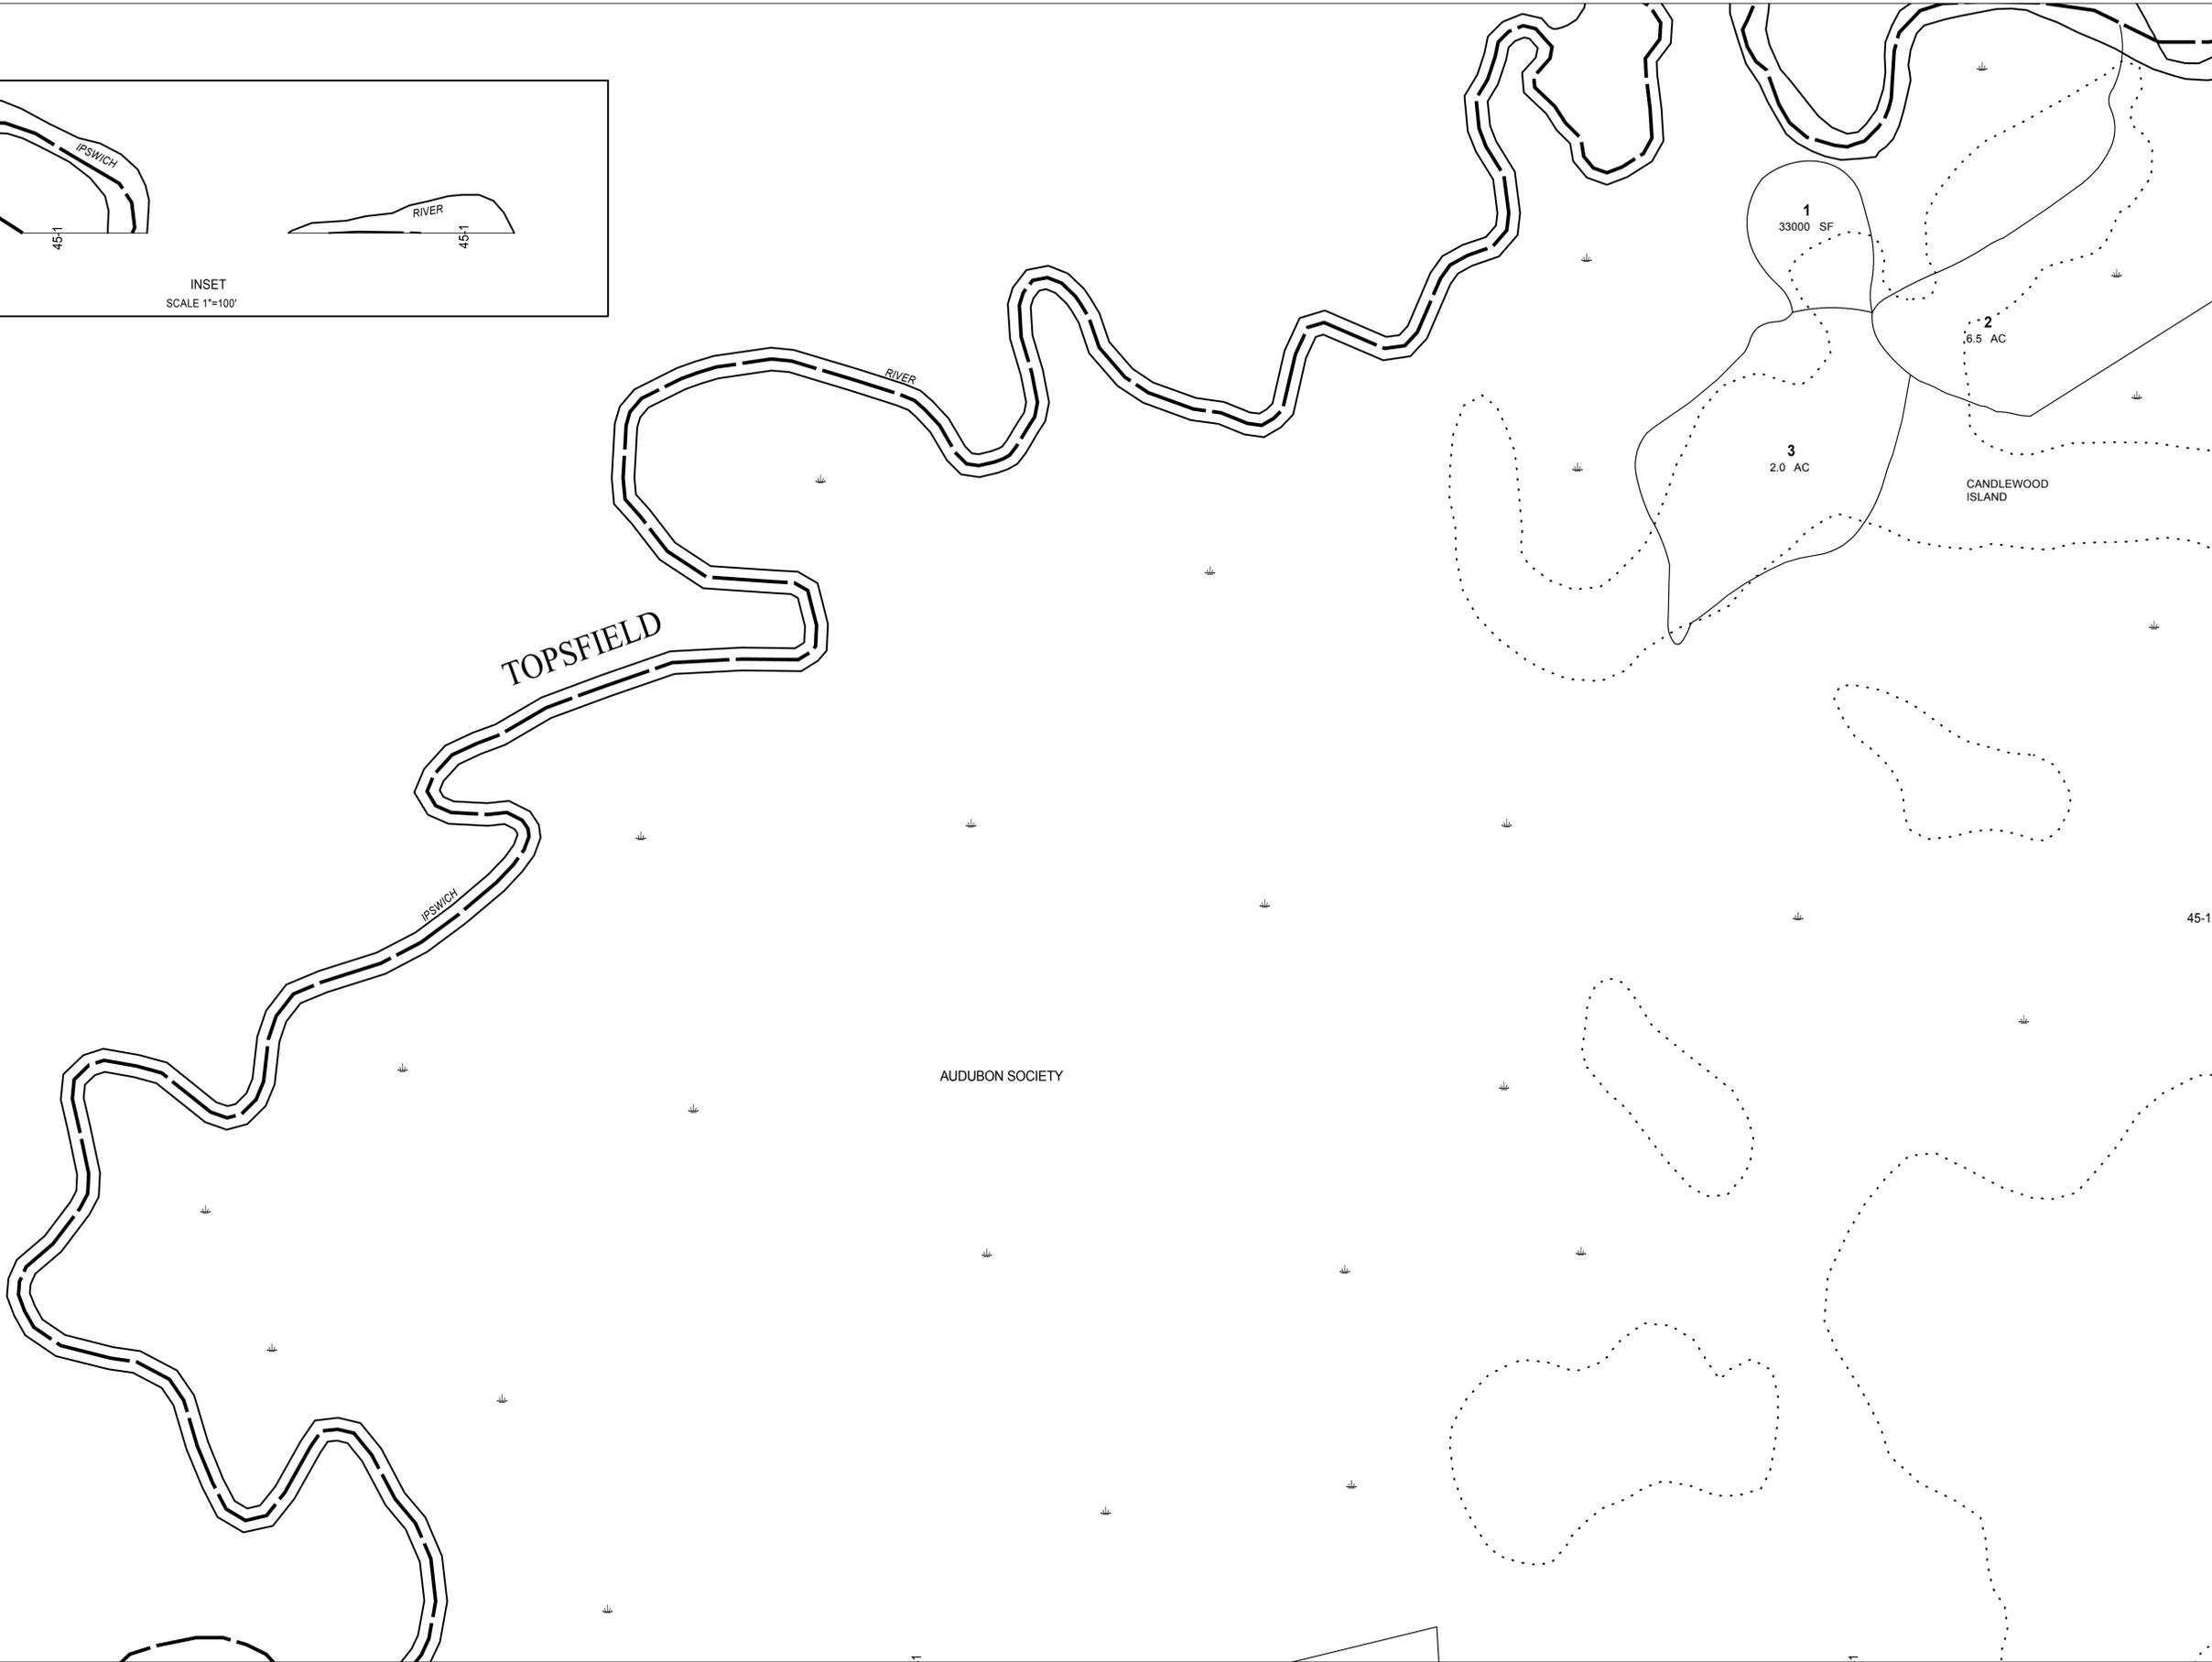


SEE INSET

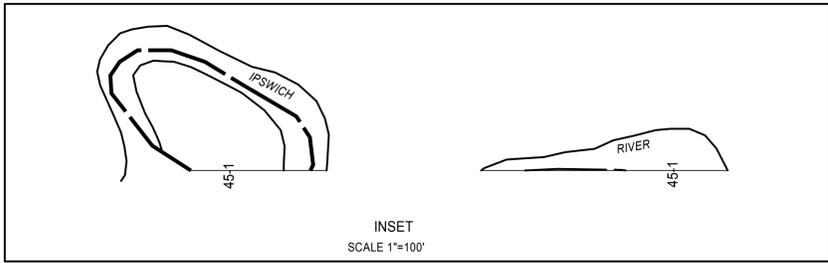


THIS MAP IS FOR ASSESSMENT PURPOSES. IT IS NOT VALID FOR LEGAL DESCRIPTION OR CONVEYANCE.  
 THE HORIZONTAL DATUM IS THE MASSACHUSETTS STATE PLANE COORDINATE SYSTEM, NAD 83.  
 ORIGINAL MAPS WERE PREPARED BY COL-EAST, BOSTON-PITTSFIELD.

REVISED & REPRINTED BY  
**CAI Technologies**  
 Precision Mapping Geospatial Solutions  
 11 Pleasant Street, Littleton, NH 03561  
 800.322.4540 - www.cai-tech.com


**LEGEND**

PARCEL AREA	.....	AC/SF
RECORD DIMENSION	.....	100'
SCALED DIMENSION	.....	100±
MATCH LINE	.....	62-62
WATER	.....	

CONSERVATION RESTRICTION	.....	
BUILDING/STREET NO	.....	
RIGHT OF WAY/ACCESS	.....	
COMMON OWNERSHIP	.....	
WETLANDS	.....	

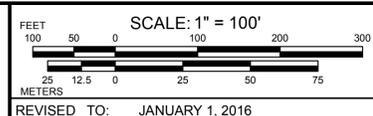

PROPERTY MAPS  
**HAMILTON**  
 MASSACHUSETTS

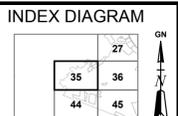

MAP NO.  
**35**